



This copy has been made by or with the authority of Midlothian Council pursuant to Section 47 of the Designs and Patents Act 1988. Unless that Act provides a relevant exception to copyright, the copy must not be copied without the prior permission of the copyright owner.



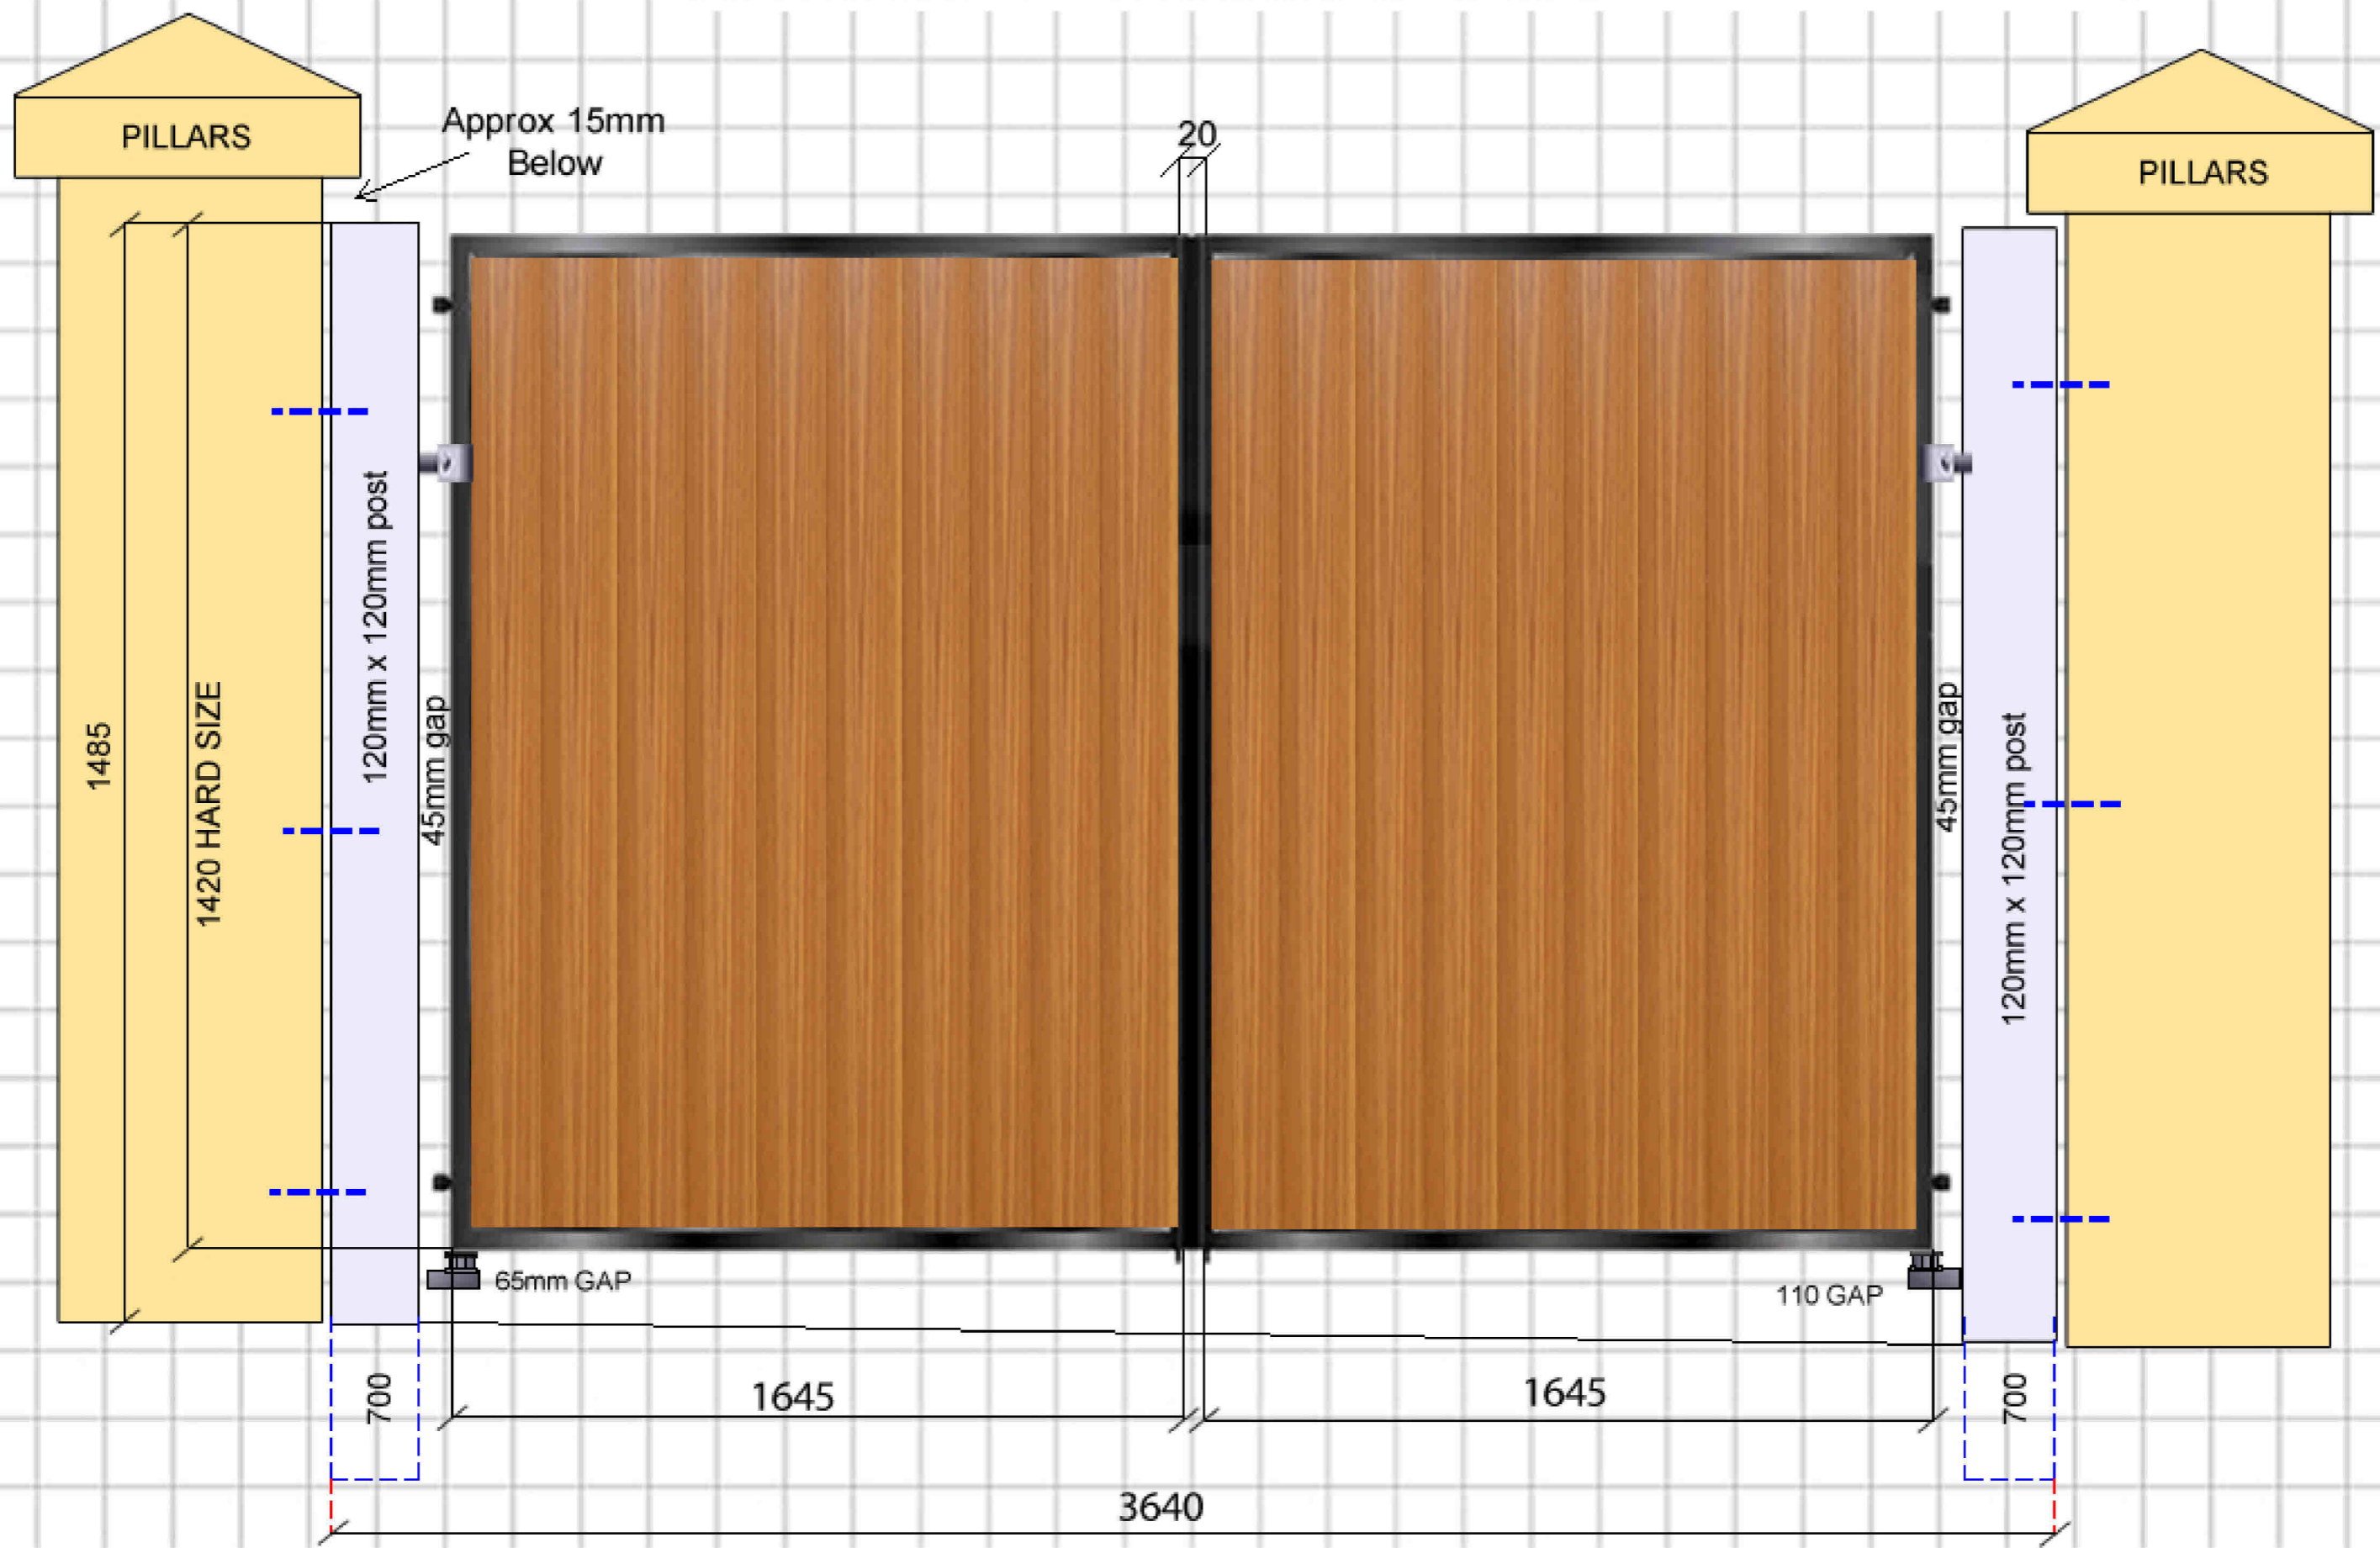

FRONT VIEW



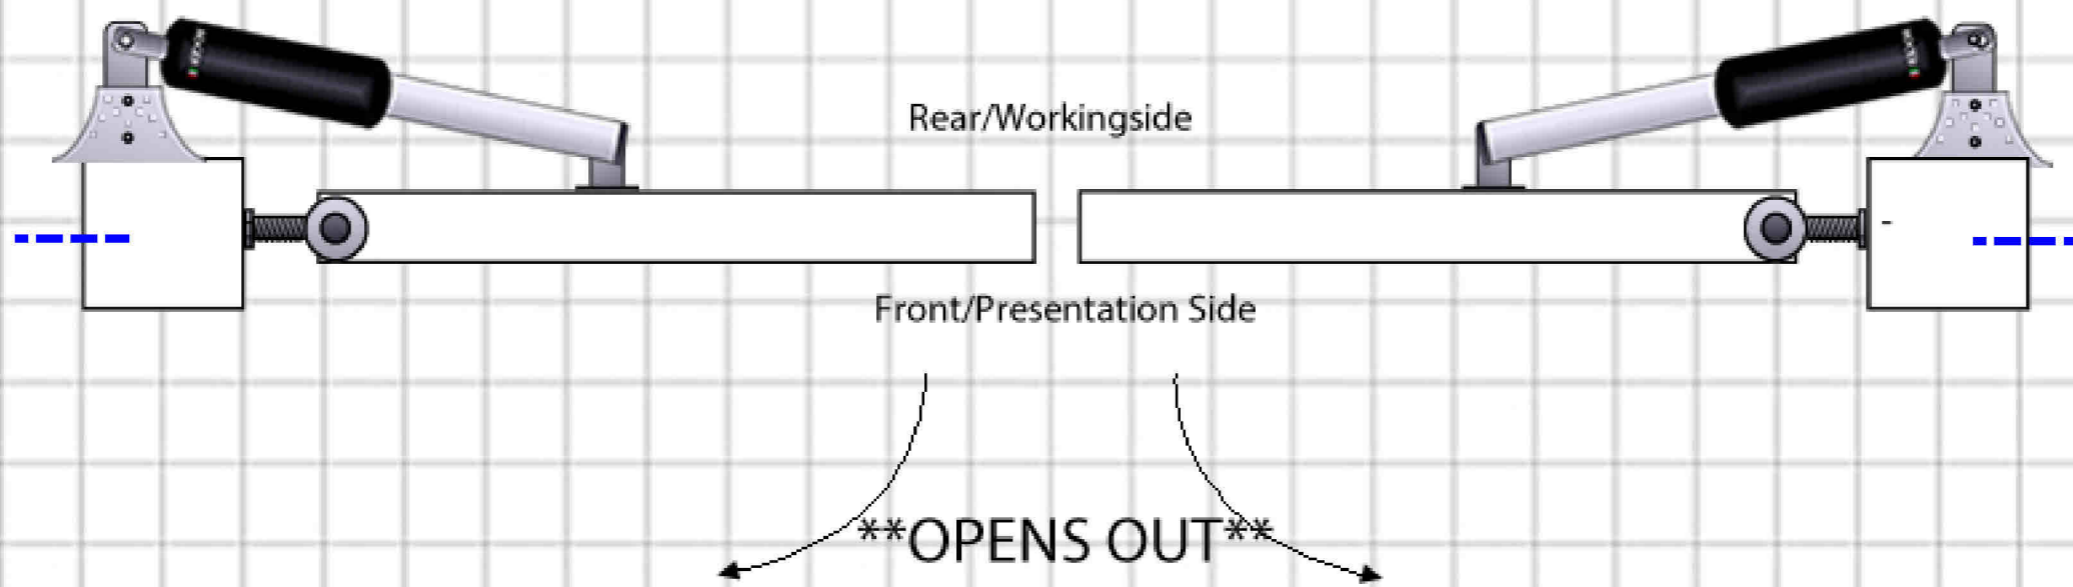TOP VIEW



- Extras:
- 3 Fobs
- GSM Intercom + Keypad
- Integrated Post Box
- Free Exit Button with Post

 <p><b>GATES SCOTLAND</b> Job No. <b>30413 Sinclair</b></p>	<p>Specification: McAdam Driveway Gates Automatic</p>	<p>Levels:</p> 
	<p>Infill: Wood Effect Aluminium</p>	
	<p>Lock: N/A</p>	
	<p>Post &amp; Frames: Powdered Black</p>	