




PLAN



WEST ELEVATION

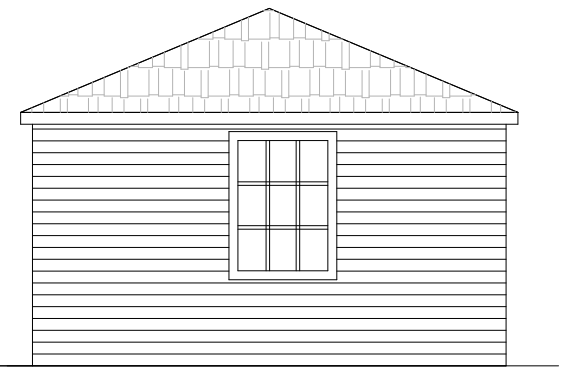

SOUTH ELEVATION

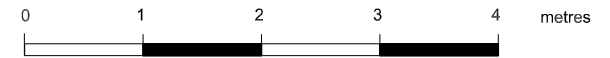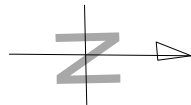


NOTES

1. walls to be 45mm interlocking treated wall logs
2. roof to be Black Straight Shingles



NORTH ELEVATION

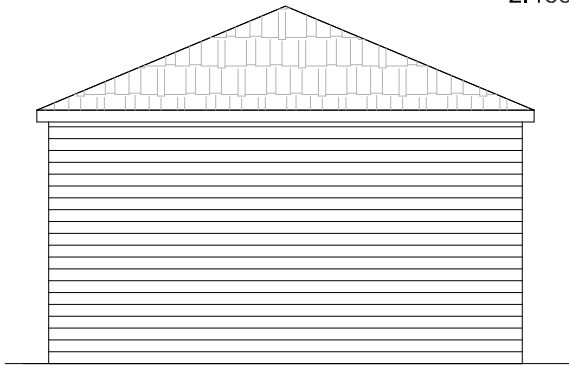

EAST ELEVATION

LOCHHEAD GARDEN, LOCHWINNOCH

PROPOSED MULTIPURPOSE ROOM

ELEVATIONS AND PLAN

Scale 1/50 (at A3) March 2024



LOCHWINNOCH
COMMUNITY DEVELOPMENT TRUST