

© Copyright 2024. All rights reserved. No part of this plan may be reproduced or utilised in any way, stored in a retrieval system, or transmitted in any way or by any means, including photocopying or recording without the written permission of the copyright holder.

E.A.P PROPERTY SERVICES
SURVEYORS & ARCHITECTURAL DESIGN

79 GOSBECKS ROAD
COLCHESTER, ESSEX, CO2 9JS

TEL: (01206) 768556
E-MAIL: admin@eapcc.co.uk

IMPORTANT


1. THIS DRAWING SHALL NOT BE SCALED
2. CONTRACTOR TO CONFIRM ALL DIMENSIONS AND REPORT ANY DISCREPANCIES TO E.A.P STRUCTURAL SERVICES PRIOR TO ORDERING OF MATERIALS AND COMMENCEMENT OF ANY WORKS

CONSTRUCTION NOTES

ALL CONSTRUCTION WORK IS TO BE IN ACCORDANCE WITH THE GUIDELINES SET IN THE ROBUST DETAILS MANUAL



PLANNING

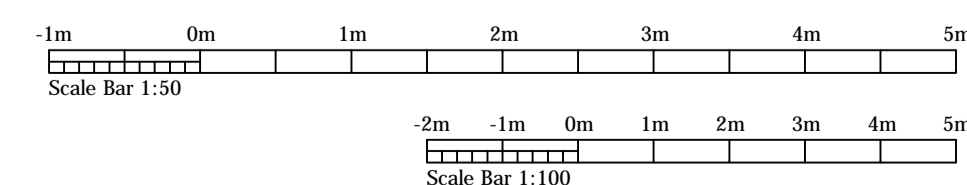

Project **NAYLAND SURGERY**
93 BEAR STREET,
NAYLAND
CO6 4LA

Title **EXISTING PART GROUND,
ROOF PLANS, ELEVATIONS
'A', 'B', & 'C' & LOCATION
PLAN.**

REVISIONS			
Mark	Date	Revisions	
A	25.03.2024	LOCATION PLAN ADDED FOR PLANNING APP.	
Scales 1:50, 1:100 & 1:1250		Date 28.02.24	By D.M.
Job No 240215-2		Drg No 001.A	