

© Copyright 2024. All rights reserved. No part of this plan may be reproduced or utilised in any way, stored in a retrieval system, or transmitted in any way or by any means, including photocopying or recording without the written permission of the copyright holder.

**E.A.P PROPERTY SERVICES**  
SURVEYORS & ARCHITECTURAL DESIGN

79 GOSBECKS ROAD  
COLCHESTER, ESSEX, CO2 9JS

TEL: (01206) 768556  
E-MAIL: admin@eapcc.co.uk


**IMPORTANT**

- THIS DRAWING SHALL NOT BE SCALED
- CONTRACTOR TO CONFIRM ALL DIMENSIONS AND REPORT ANY DISCREPANCIES TO E.A.P STRUCTURAL SERVICES PRIOR TO ORDERING OF MATERIALS AND COMMENCEMENT OF ANY WORKS




**CONSTRUCTION NOTES**

ALL CONSTRUCTION WORK IS TO BE IN ACCORDANCE WITH THE GUIDELINES SET IN THE ROBUST DETAILS MANUAL

HATCH DENOTES NEW WORKS / WALLS:

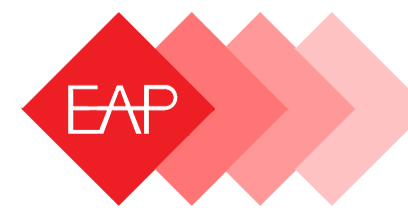

**PLANNING**

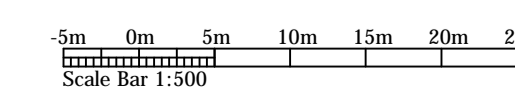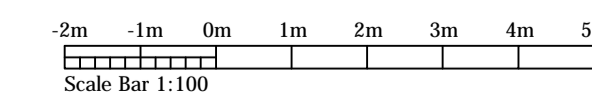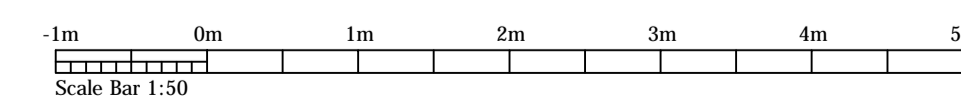

Project **NAYLAND SURGERY**  
93 BEAR STREET,  
NAYLAND  
CO6 4LA

Title **PROPOSED PART**  
GROUND, ROOF PLANS,  
ELEVATIONS 'A', 'B', & 'C' &  
BLOCK PLAN.

REVISIONS			
Mark	Date	Revisions	
Scales 1:50, 1:100 & 1:500		Date 25.03.24	By D.M.
Job No 240215-2		Drg No 002	