


SECTION 1 - GUTTER/EAVES

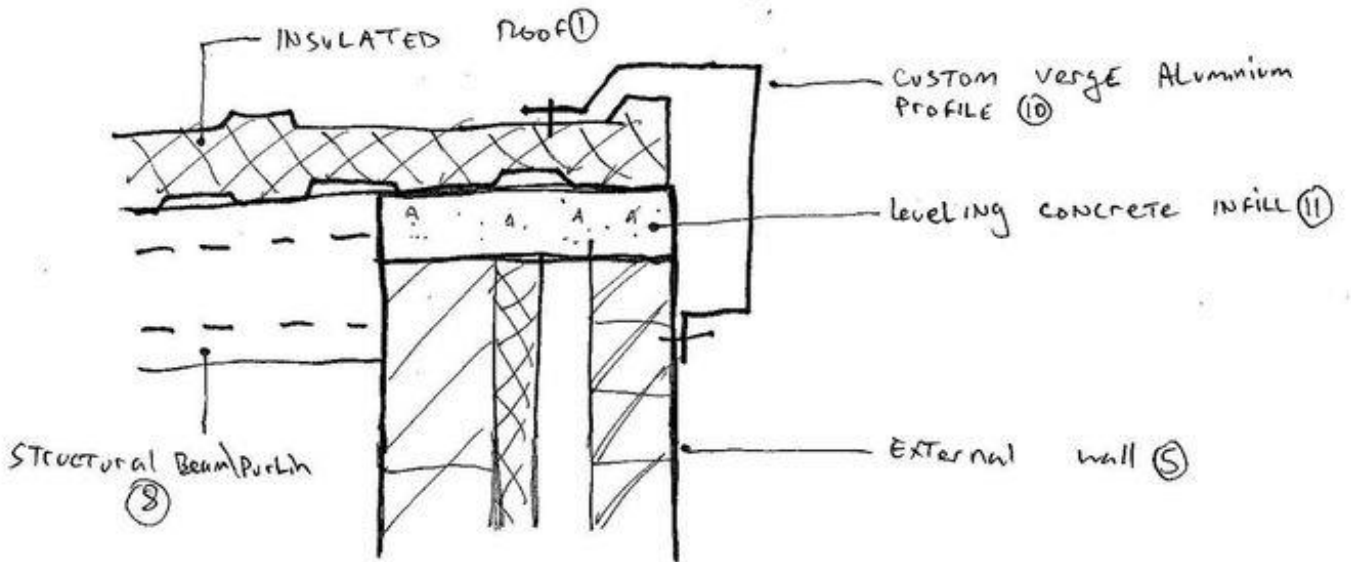

SECTION 2 - VERGE DETAIL