
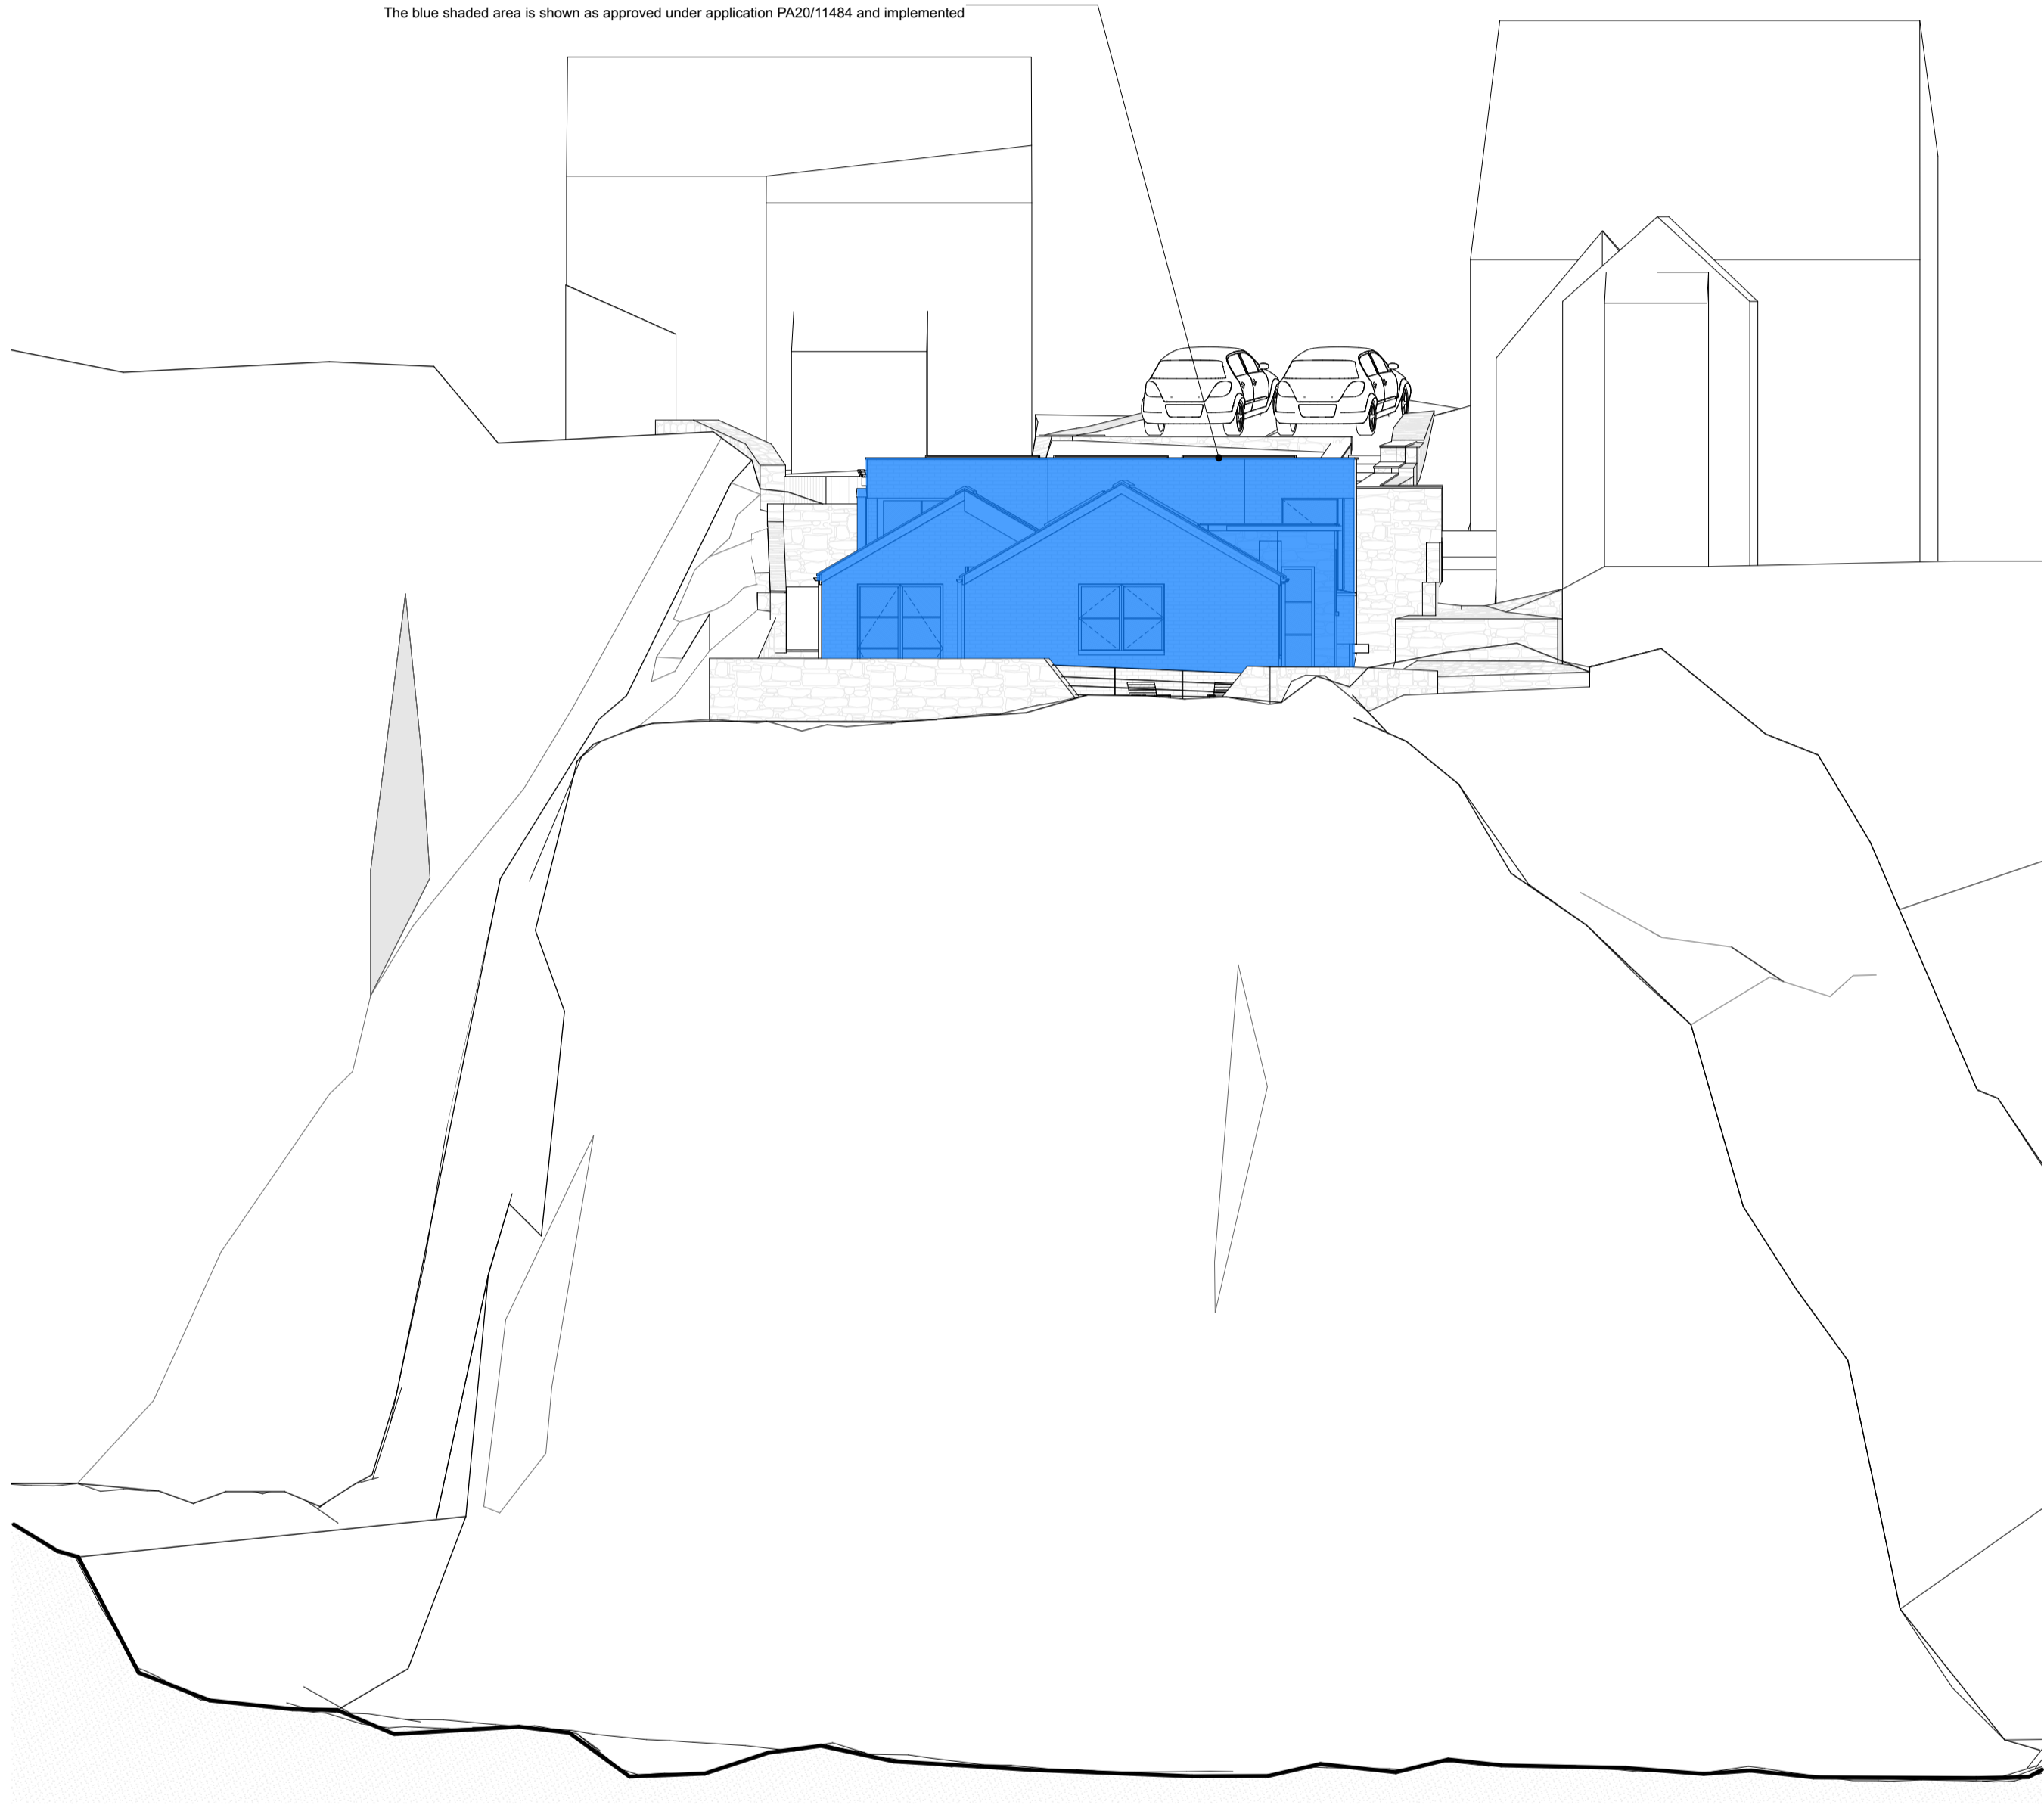



THIS DRAWING IS COPYRIGHT  
 Contractors and Consultants must check all dimensions on site. Any  
 discrepancies to be reported to Laurence Associates before work proceeds.  
 This drawing shall be used only for the purpose intended. PLEASE DO NOT  
 SCALE FOR CONSTRUCTION PURPOSES.

Notes:

Rev.	Description	Drawn	Date

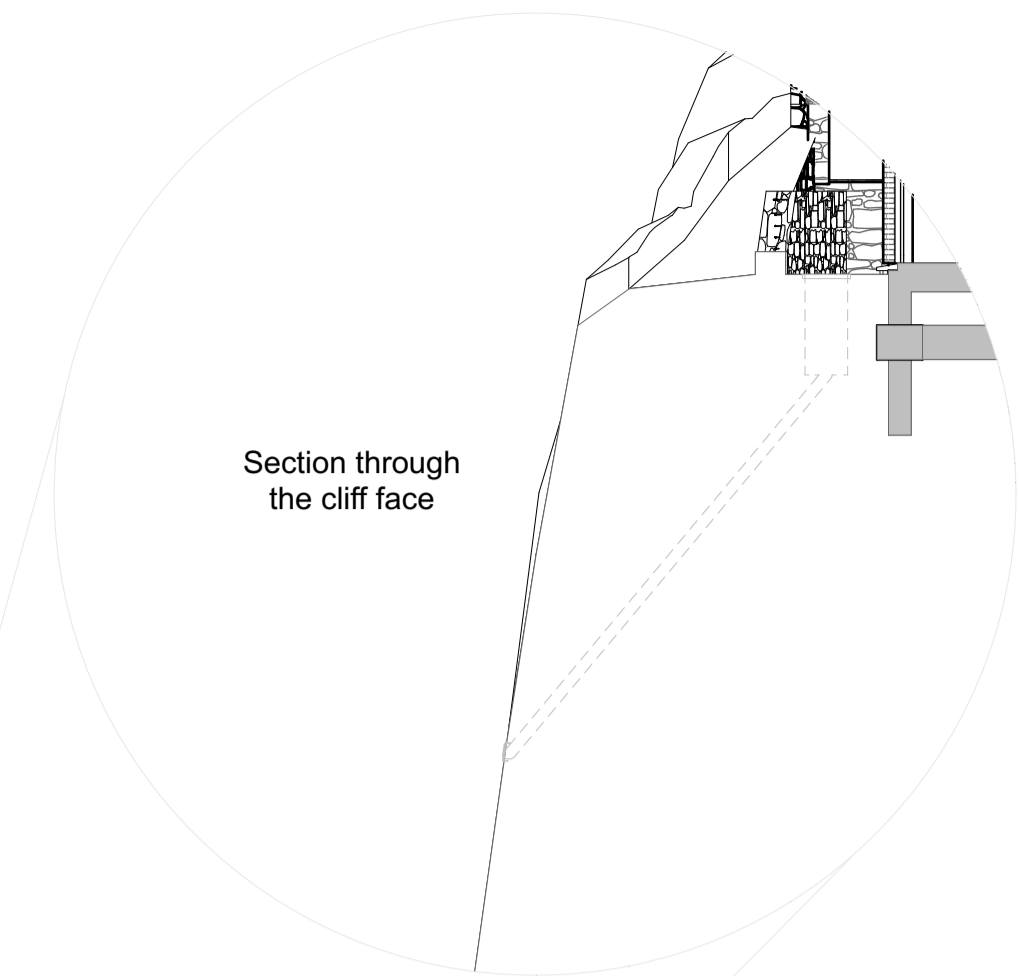

**CLIFF ZONE B/A**  
 1:100

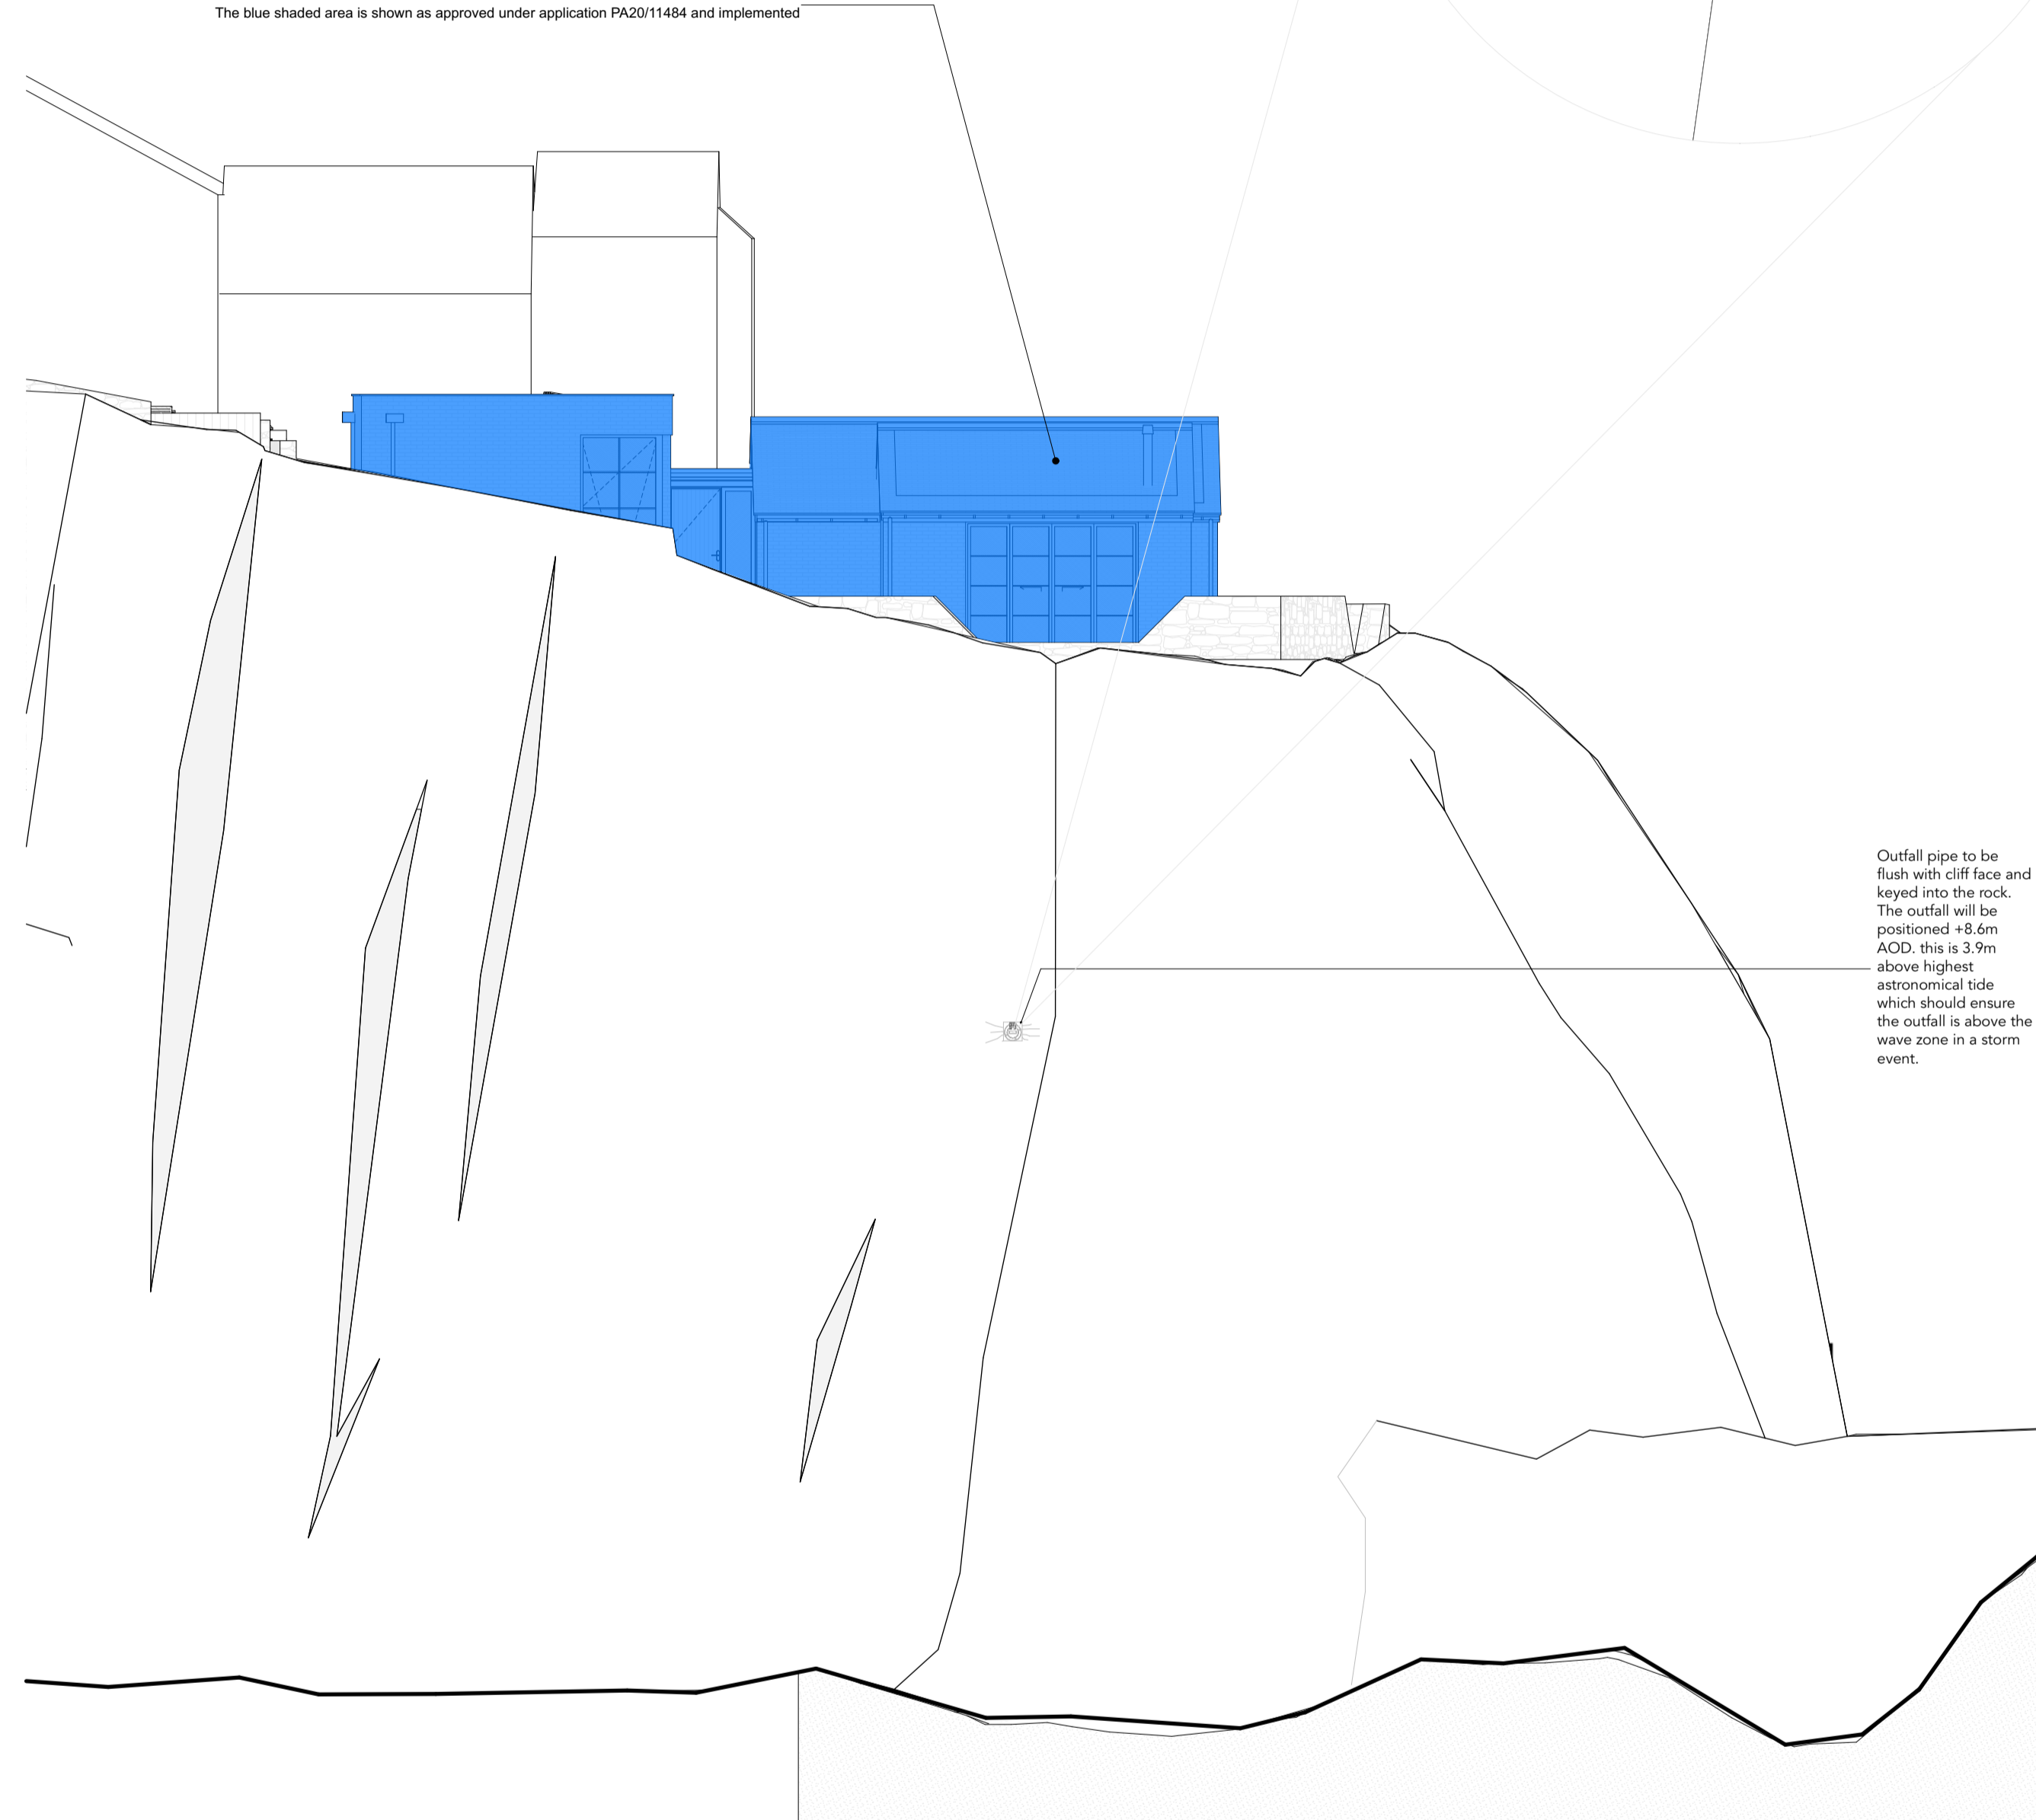

**CLIFF ZONE C/B**  
 1:100



planning | architecture | landscape

t: +44 (0) 1872 225 259 Turo Office  
 t: +44 (0) 1579 340 900 Liskeard Office  
 e: hello@laurenceassociates.co.uk  
 w: www.laurenceassociates.co.uk

**Project Title:**  
 PROPOSED AMENDMENT TO PA20/11484 WITH SPECIFIC REGARD TO CLIFF STABILISATION WORKS, ALTERNATIVE SURFACE WATER DRAINAGE PROPOSAL AND EXTENDING THE SIZE OF THE EXTERNAL STORE

**Project Address:**  
 THE CHALET  
 FORE STREET  
 PORT ISAAC

**Client:**  
 MR MARK STAMP

**Drawing Title:**  
 CLIFF ELEVATIONS

**Scale:**  
 1:100@A1

**Drawn:**  
 BC

**Date:**  
 12/23

**Checked:**

**Drawing No:**  
 19245-PL-02-05

**Rev:**  
 A

**PLANNING**