

PLEASE NOTE:  
OW MEANS ON WALL

### LEGEND

FENCES	
---	BARBED WIRE
- - - -	POST AND CHAINLINK
- · - · -	POST AND WIRE
----	WOODEN FENCE
CONSTRUCTION AND GROUND FEATURES	
---	KERB LINE
---	TARMAC/CONCRETE EDGE
---	TRACK
---	EARTH BANK
---	CONC/BRICK/STONE WALL
---	RETAINING WALL
---	BUILDING
---	TREE CANOPY LINE
---	MARKINGS/STEPS
---	SMALL STRUCTURES
SERVICES (LINE TYPES)	
---	OVERHEAD WIRE
SERVICES (COVERS)	
○	GULLY DRAIN
○	LAMP POST
⊕	TELEGRAPH POLE
⊗	ELECTRICITY POLE
⊞	GAS
⊞	WATER
⊞	SIGN POST
□	MANHOLE TYPES
⊞	ELECTRICITY
⊞	TELEPHONE
⊞	SURVEY STATION MKR

### NATIONWIDE SURVEYS

BEECH MEWS  
BEECH LANE  
ST. AUSTELL  
CORNWALL  
PL25 4TF

TELEPHONE (01726) 72980  
FAX (01726) 66871

SURVEY AT  
THE OLD VICARAGE  
ST. NEWLYN EAST

CLIENT  
A-TEC DESIGN

LEVELS IN METRES RELATED TO  
DATUM STEP LEVEL  
VALUE 50.00m  
SEE DWG FOR LOCATION

DATE SEPTEMBER 2002

SCALE 1 IN 200


DWG N° ATD0212

## SITE PLAN 1:200

### GENERAL NOTES

This drawing is copyright and may not be copied, altered or used for any purposes other than that for which it is issued. WE grant a licence for the client to copy this drawing for the purpose of this project only (excluding any extension of the project).  
Do not scale for construction purposes.  
Contractor to check all dimensions on site prior to the commencement of work.  
Any discrepancies should be reported to E11even Design.  
All work to be carried out in full compliance with current HSE regulations.  
All work methods and materials are to comply with relevant British Standards, approved codes of practice and manufacturer's instructions.

REVISIONS		REVISIONS	
REV.	DATE	DESCRIPTION	DESCRIPTION

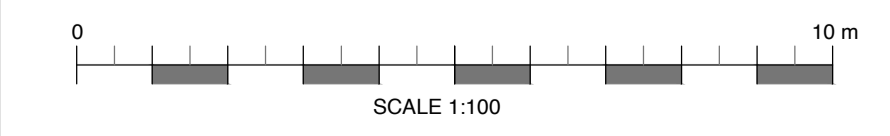

CLIENT  
**Richard Waite**  
PROJECT DESCRIPTION  
**Proposed PV Array**  
DATE 06.03.2023 DRAWN

LOCATION  
**The Old Vicarage, Churchtown**  
St Newlyn East, Newquay, Cornwall  
DRAWING TITLE  
**SITE PLAN**  
**As Existing**

SCALE  
1:200 @A1  
STAGE  
**Planning**  
DRAWING NO. REV.  
**001**