


- Notes
- 1 Do not scale off this drawing for construction purposes. Discrepancies can be caused during printing, photocopying etc so we advise any prints to be requested directly from the RA Design office.
 - 2 All dimensions and levels to be checked on site by the contractor before commencement of work and discrepancies reported to RA Design.
 - 3 No responsibility can be accepted for errors arising on site due to unauthorised variations from the drawings.
 - 4 This drawing is the copyright of R.A. Design Ltd and may not be reproduced without licence.
 - 5 **CDM**
The CDM Regulations 2015 have been considered during the preparation of these drawings. Before commencement works on site please ask to see a copy of the potential site hazards from the contractor or refer to the Health and Safety file.

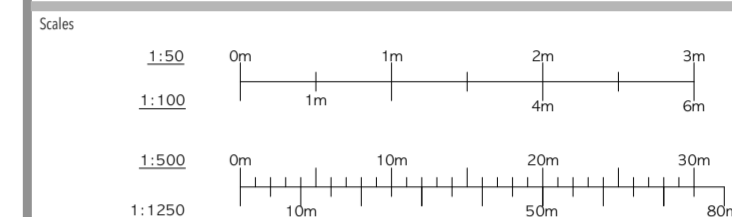

Revisions	Date
A. Window added	22.09.23
B. PV Panels added	02.02.24

Latitude, Peverell Terrace, Porthleven
Cornwall. TR13 9DZ
01736 796111

www.radesign.org.uk office@radesign.org.uk

Chartered Architectural Technologist

Title
Proposed Conversion on 1 residential
Flat to form 3 flats @
Fore Street
Redruth

Scale & paper size 1:100 @ A2	Date Aug 2023
----------------------------------	------------------


Client
BlueFox Developments

Proposed Elevations


2244/06B




Datum 115.00m
North West Elevation

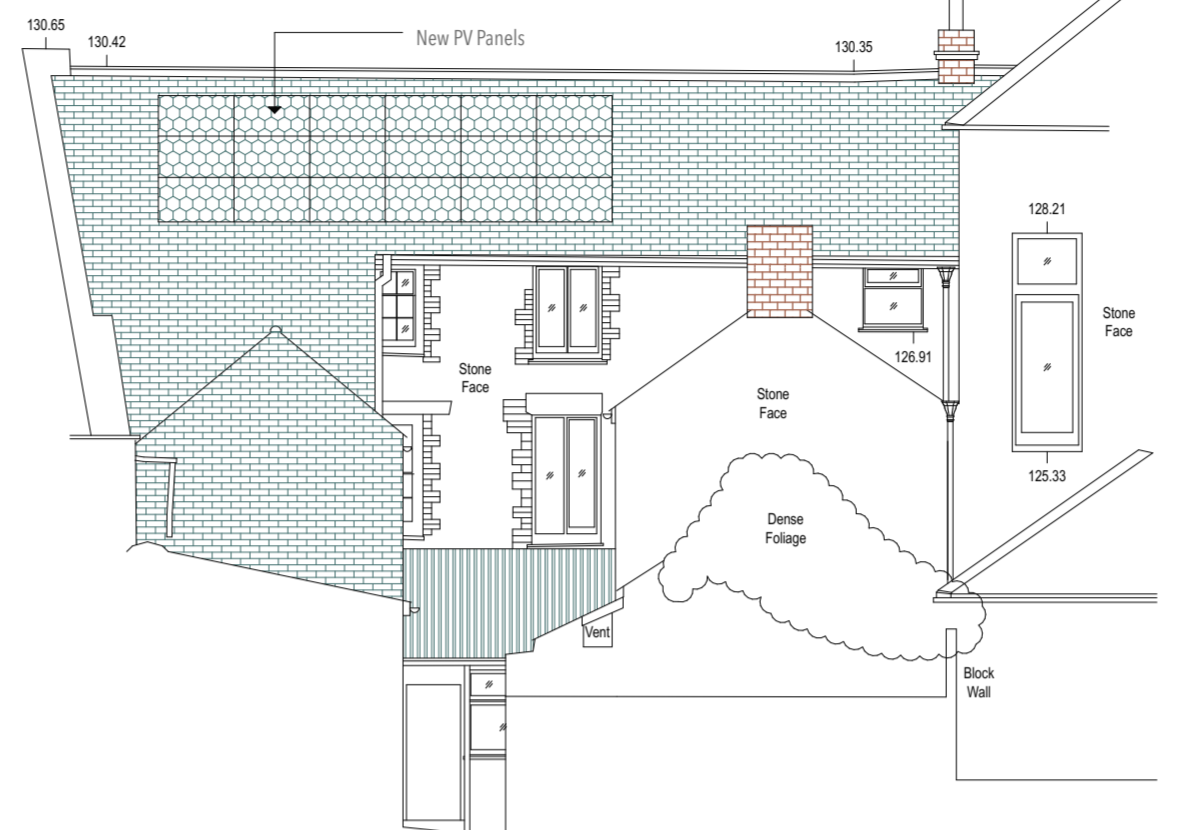

Datum 115.00m
South East Elevation

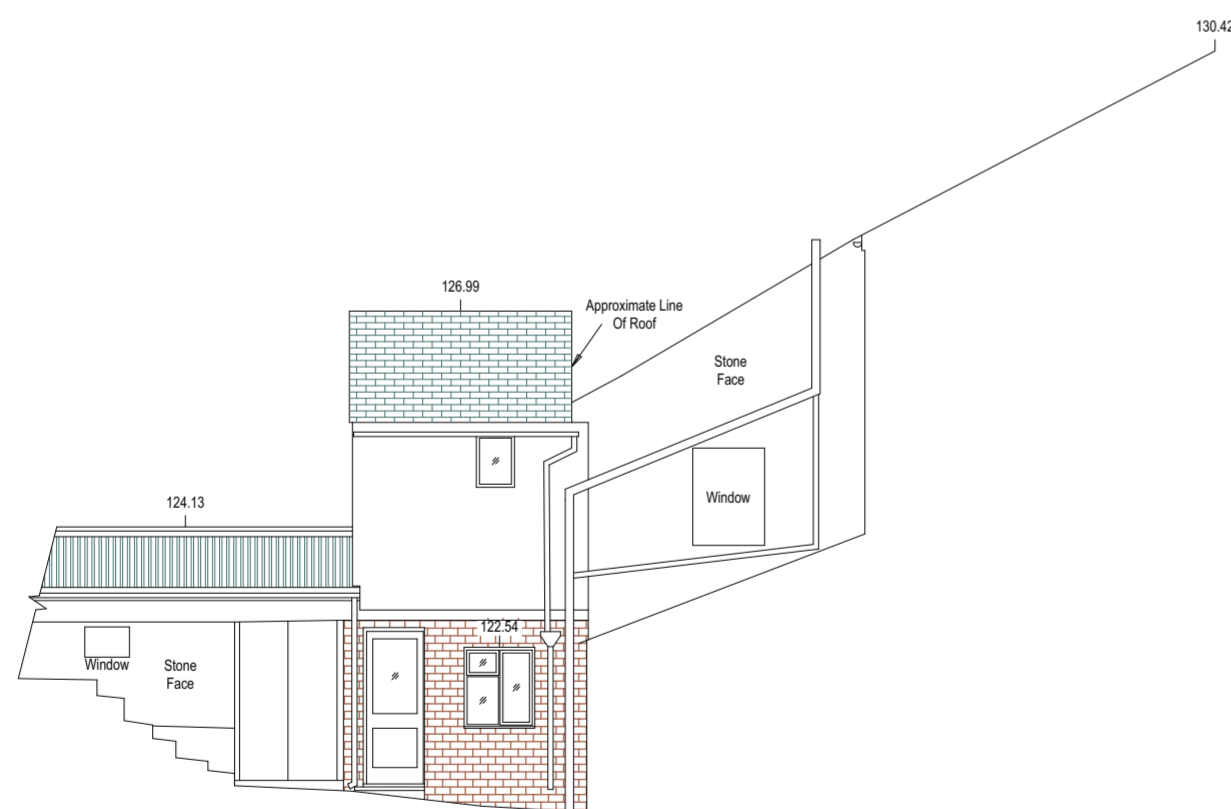

Datum 115.00m
North East Elevation

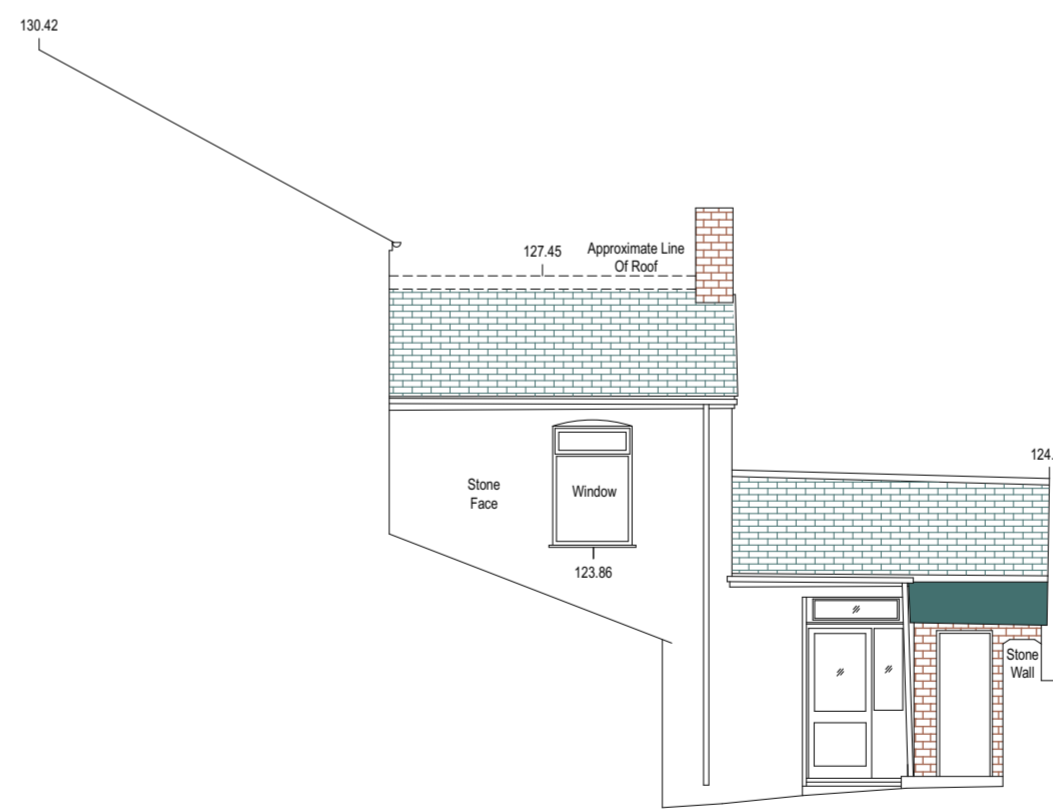

Datum 115.00m
South West Elevation