


NB: All dimensions must be checked on site by contractor prior to commencement of works. Any discrepancies must be reported to Charles Green Design for action.

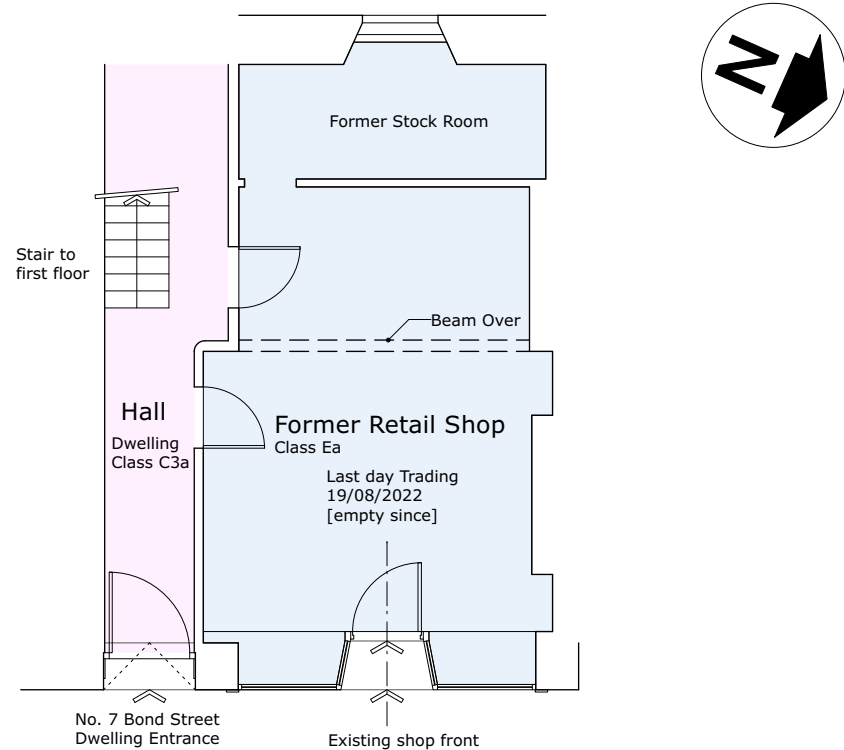


Existing Floor Plan  
'Harveys' [Former Newsagents / Tobacconists]  
7, Bond Street  
Redruth




East Elevation  
[No alteration proposed to external appearance]



Photograph taken 15.01.2024

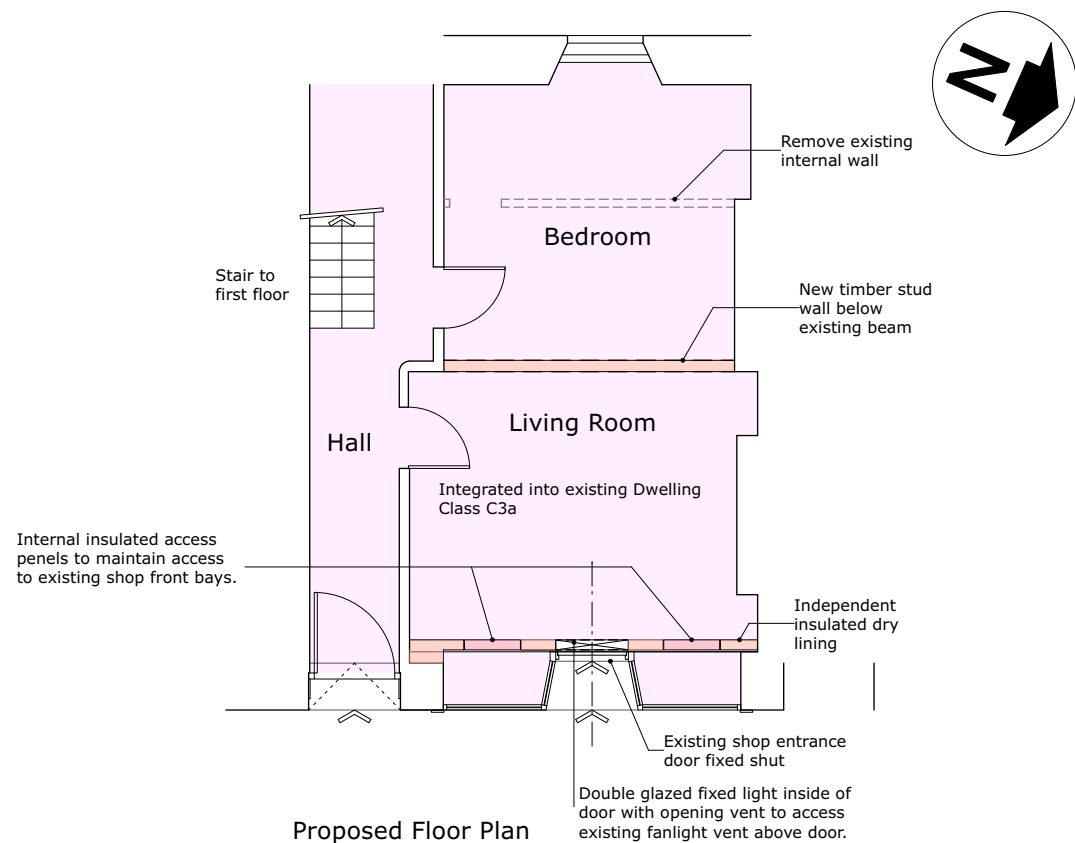

Proposed Floor Plan  
7, Bond Street  
Redruth

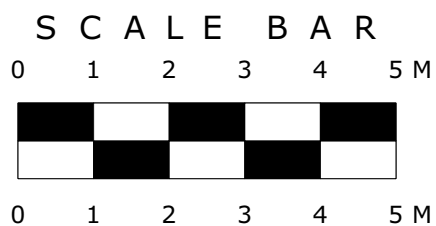

Client	<b>Mountford</b>
Job	Harveys 7 Bond Street Redruth
Drawing	Ground Floor Plans and Elevations Existing and Proposed
Scale	1 : 100
Drawn	M J R
Date	January 2024
Number	<b>1273/A3/03 A</b>

© copyright 2024

Charles Green Design  
Silver Fields, Chapel Street  
Redruth  
Cornwall  
TR15 2BT  
01209 216964

Revision A: Internal screen arrangement altered  
26/03/2024