



1. © COPYRIGHT
 All designs and information conveyed are the intellectual property of HILL READING ARCHITECTS. The unauthorised copying, usage or distribution of this drawing or the contents of, in part or in whole is forbidden without express permission


2. All dimensions to be checked on site and any discrepancy immediately reported to the architect.

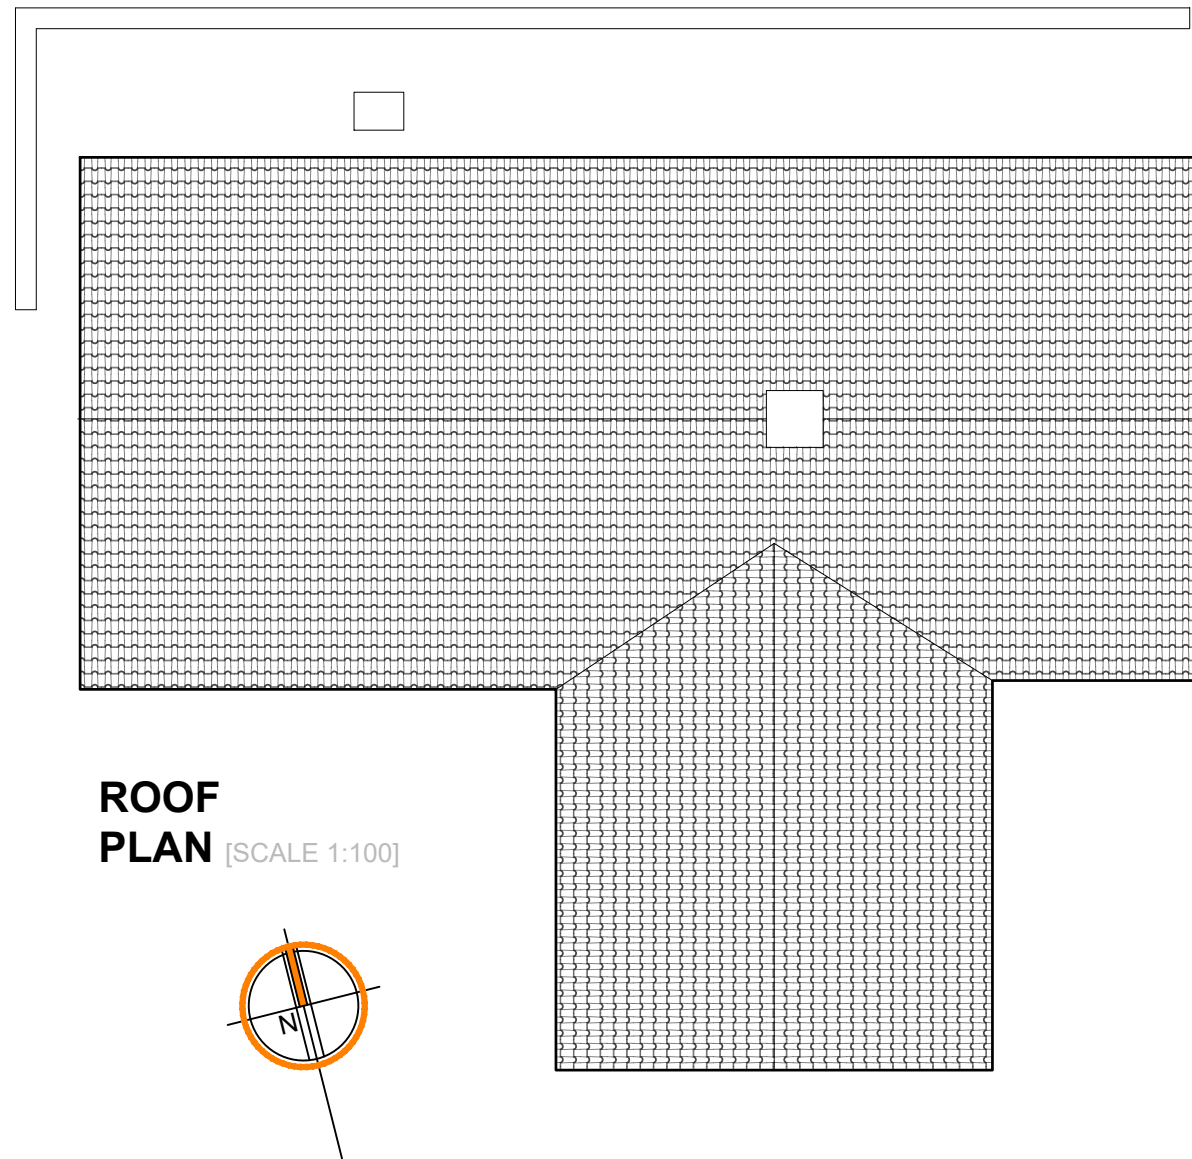

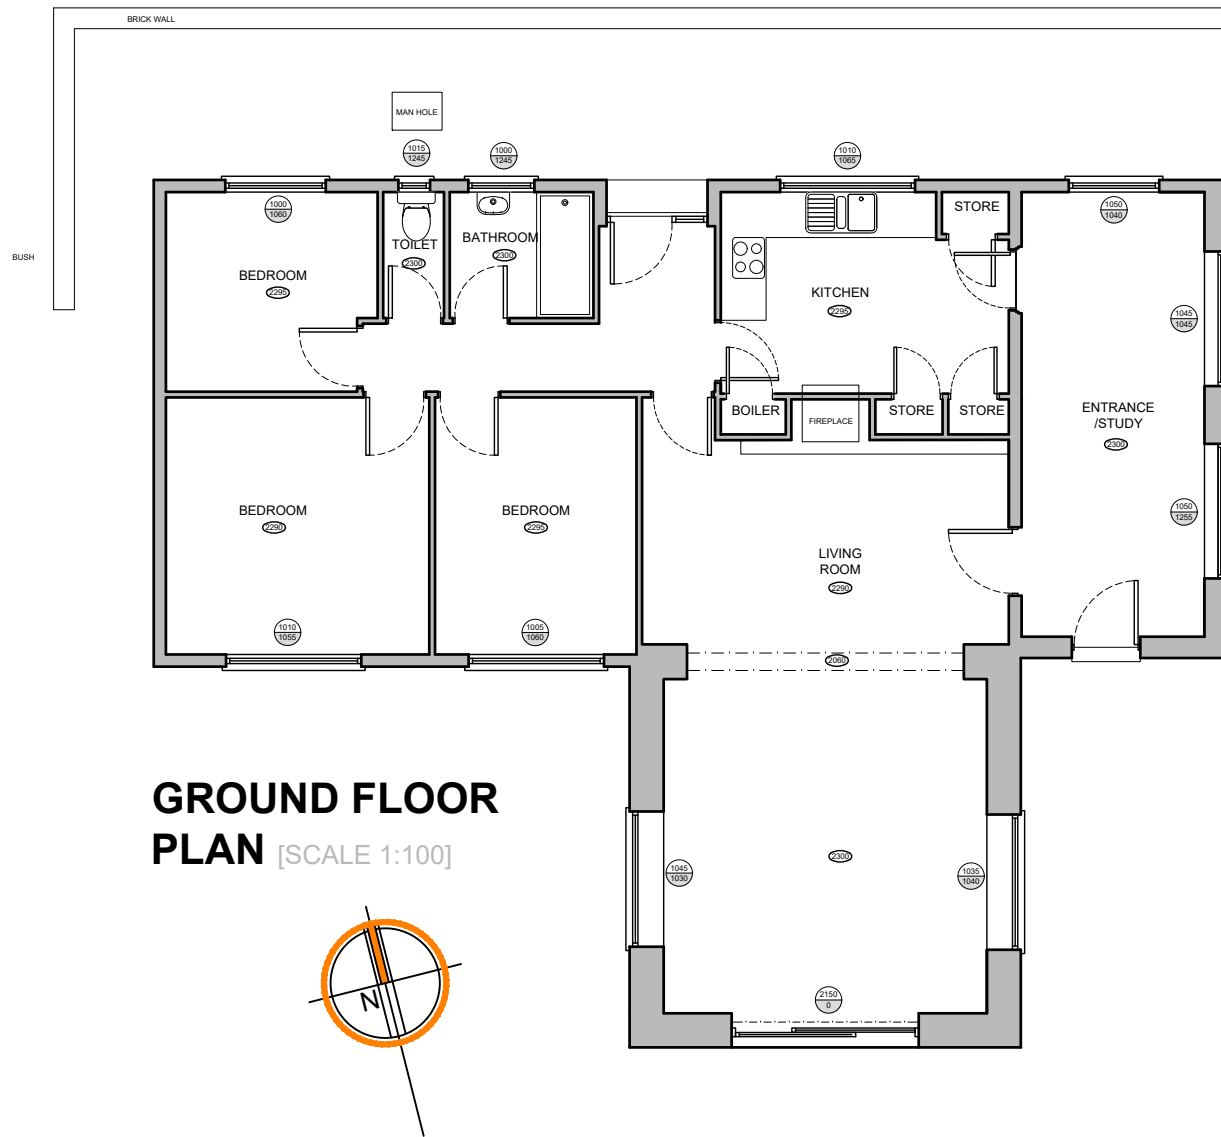


ROOF PLAN [SCALE 1:100]

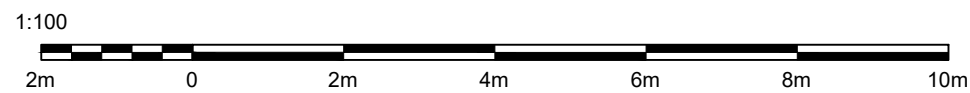

GROUND FLOOR PLAN [SCALE 1:100]

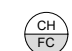

LEGEND

-  Cill to Head Height
Floor to Cill Height
-  Floor to Ceiling measurement in mm
-  Existing Walls

Revision A: JC. General amendments.
 Revision B: JC. General amendments.

Hill.Reading Architects

Chartered Architects, Coach House Studio, 34A Chamberlain Street, Wells, BA5 2PJ

01749 689060
 mail@hillreading.co.uk

Client Ms. R George

Job Gravel Hill Farm,
 Gravel Hill Regil,
 Winford,
 Bristol, BS40 8BJ

Title Existing Roof Plan
 Existing Ground Floor Plan

Scale 1:100 @ A3

Date December 2023

Drawn JC

Checked ML

Org No **H6835 / 003B**