




36 DICKSON ROAD, SE9 6RF.

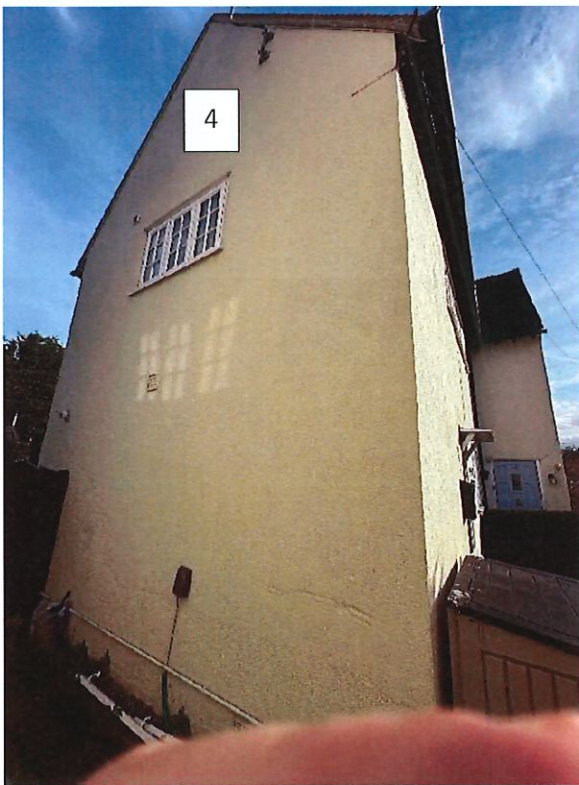

Front and Side Elevations.

Proposed new windows to be white double glazed UPVC of side hung casement styles and with white external pvc beading bars to outside of glass, to match original styles and sizes.

Main front entrance door to be replaced with Climatec Period 1930's style wooden effect front door.

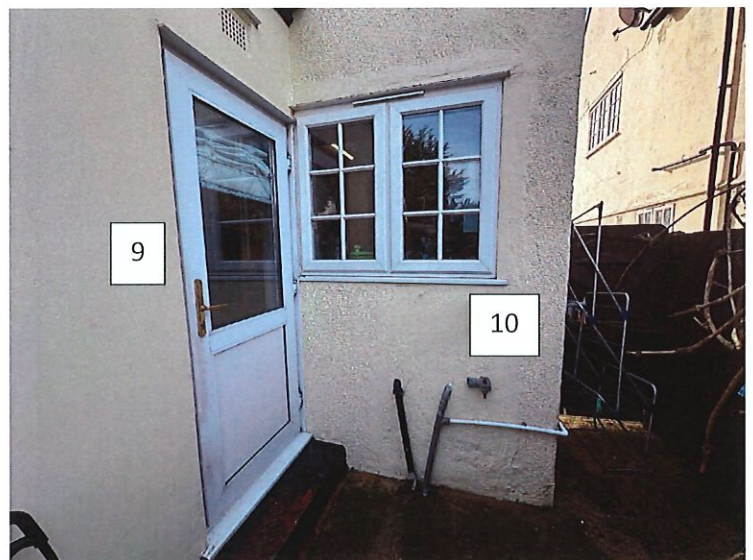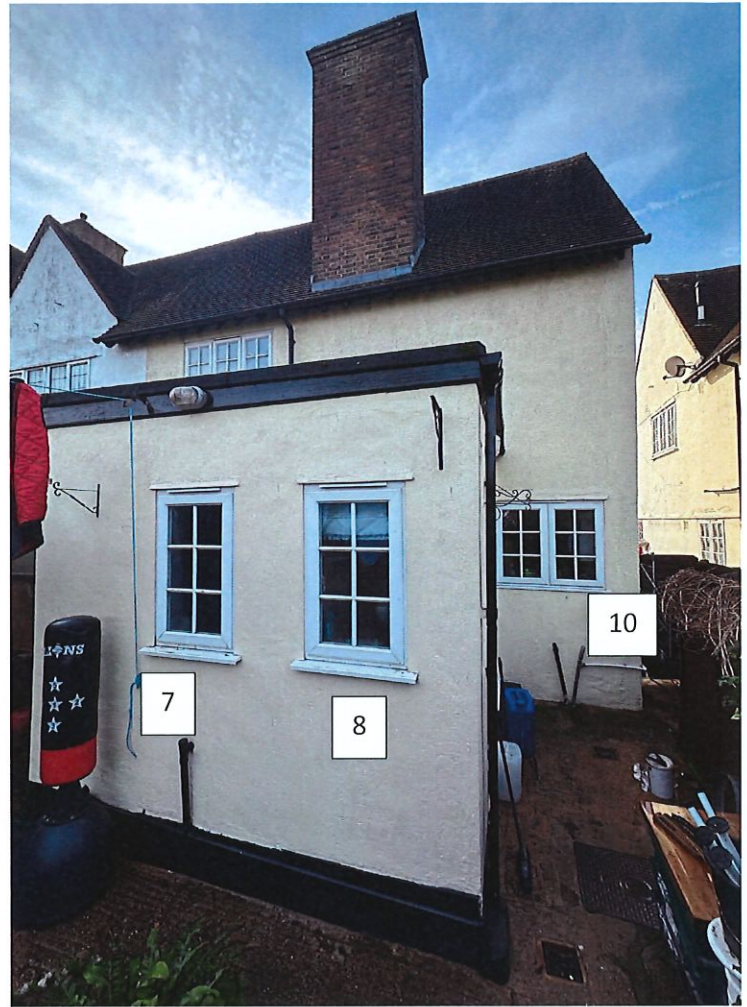

Rear Elevation.

Proposed new windows to rear elevation to be white double glazed UPVC of side hung casement styles and with white external pvc beading bars to outside of glass, to match existing sizes and original styles.
Rear garden door to be replaced with white double glazed UPVC 2XG style door.