


ROOF TILES TO MATCH EXISTING IN WIDER DEVELOPMENT

BRICK TYPE TO MATCH EXISTING IN WIDER DEVELOPMENT

SOLID SIDE ACCESS DOOR, BROWN COMPOSITE OR WOODEN


5840

PROPOSED REAR ELEVATION

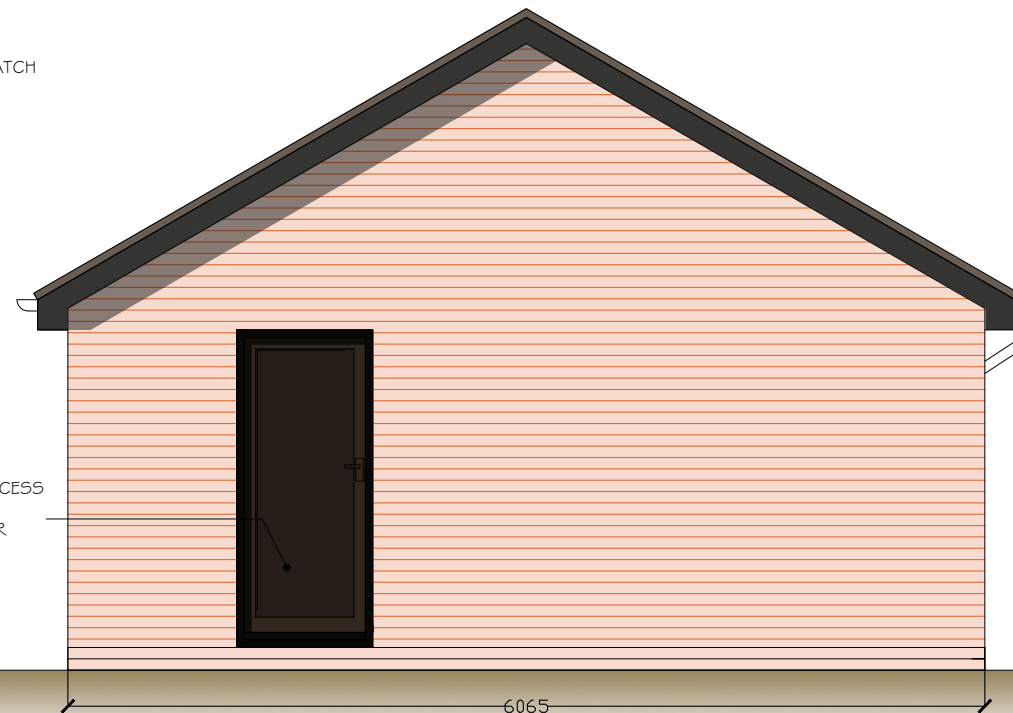

6065

PROPOSED LEFT ELEVATION

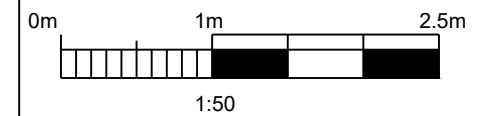


Revision	Date	Details
A	27/03/24	additional dimensions added

Aegis Consultancy Group I
Architects I Warwickshire I Worcester I

Warwickshire Office - Suite 1, 34 Laurel Drive I Stockton I CV47 8FB I
t: 01926 811635
e: mail@aegisarchitects.co.uk

Worcester Office - Park View Terrace I Worcester I WR3 7AG I

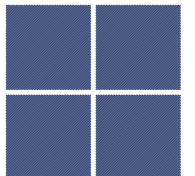

Client:	
STEVE GRICE	
Project:	
PROPOSED DOUBLE GARAGE	
Drawing title:	
PROPOSED GARAGE ELEVATIONS	
Address:	
21 EXBURY GARDENS WEST BRIDGFORD NOTINGHAM NG2 7SL	
Project No:	NO: 636
Scale:	1:50@A3
Date:	MARCH 2024
Drawing No:	AA-636-004A
Drawn By:	PH
Checked By:	




DARK BROWN WOODEN FASCIAS AND SOFFITS TO MATCH NEIGHBOURING GARAGE AND WIDER DEVELOPMENT

GARAGE DOOR TO MATCH THAT OF NEIGHBOURING DOUBLE GARAGE

4374

5840

PROPOSED FRONT ELEVATION

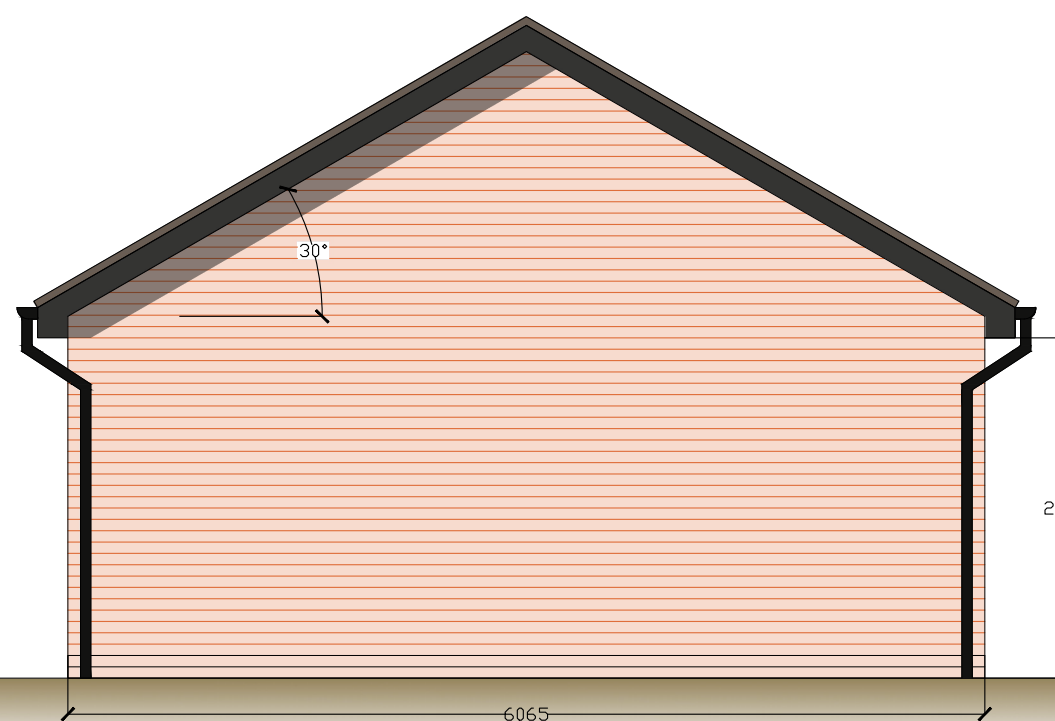

30°

2250

6065

PROPOSED RIGHT ELEVATION