




EXISTING FRONT ELEVATION

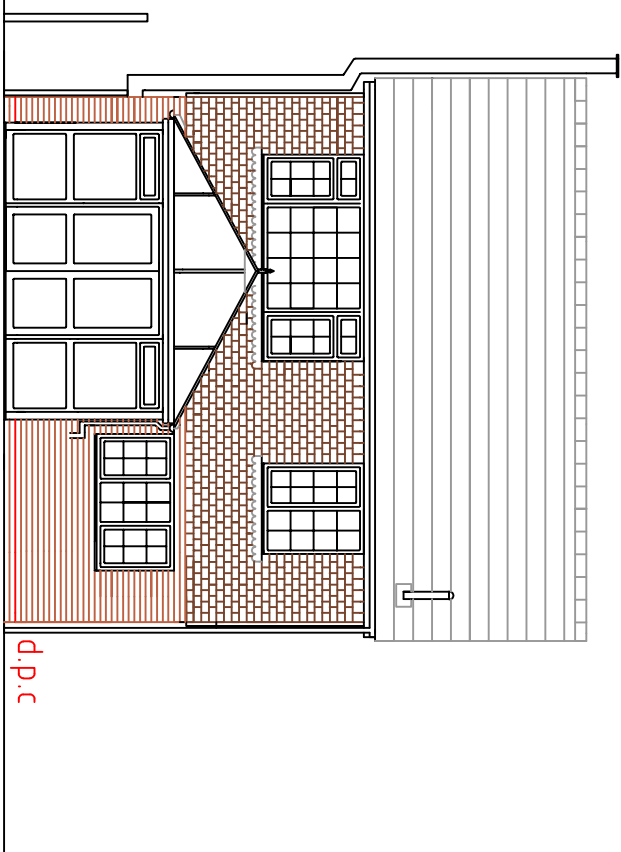


EXISTING REAR ELEVATION

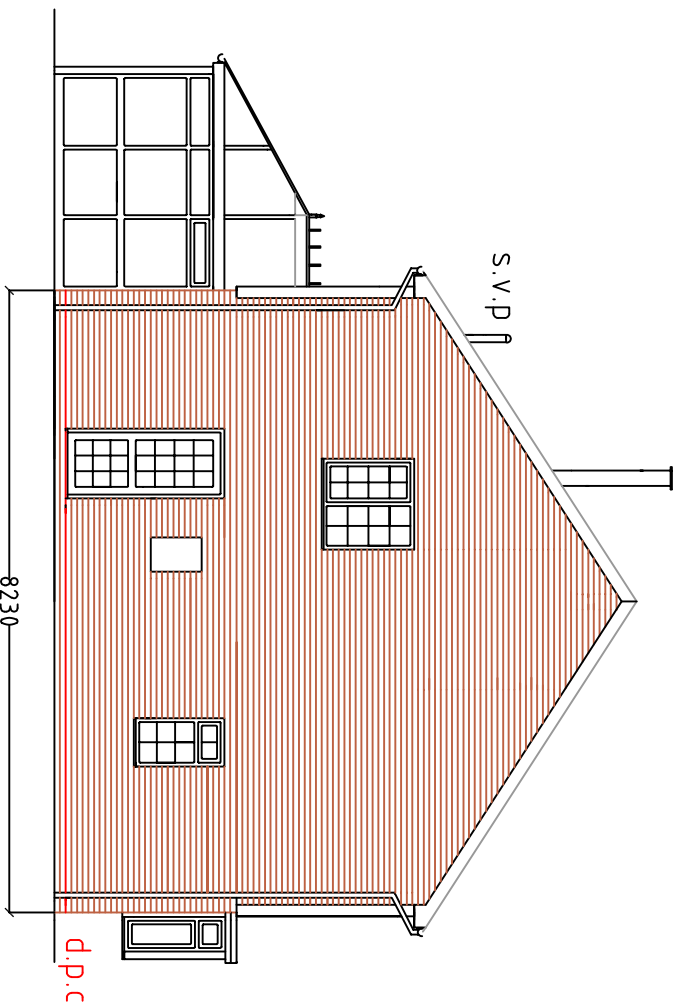

EXISTING SIDE ELEVATION A

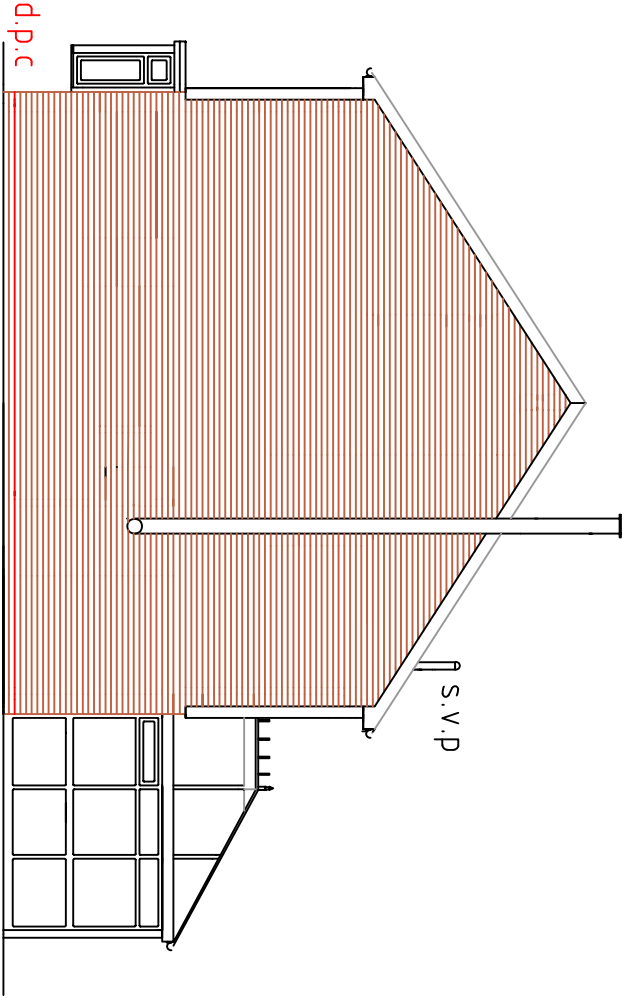

EXISTING SIDE ELEVATION B

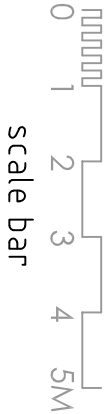

scale bar

Notes :

- Existing Property: Bedroom Semi Detached.
- External: Front and Rear tile hang with bottom section and end Gable walls in Red L.B.C face brickwork.
- U.p.v.c Conservatory to the Rear Elevation.
- Roof: Pitched Interlocking Grey Tiles with bedded ridge.
- Window/Doors: U.p.v.c White
- Front Bay with gallows brackets
- Gutters/R.w.p.s: Half round Black.
- Stainless Steel Flue to end gable for log burner.

Do not scale drawing site dimensions only

Rev.	Description	Date	Chkd.
client :	Mr & Mrs I Milstead 1. Church Lane Ringwould Kent CT14 7EJ		
Project :	Proposed Ground Floor Rear Kitchen Extension & Adaptions Demolish Rear Conservatory		

Project No :

Drawing Title :

Existing Front, Rear and  
Side Elevations A & B

Drawn By :

Checked :

Date Mar-2024

Scale : 1'-100 /A3

Drawing No :

D/WG/A3/IM/01

Rev. No :