




Proposed PBSA Isometric Bay Details 1

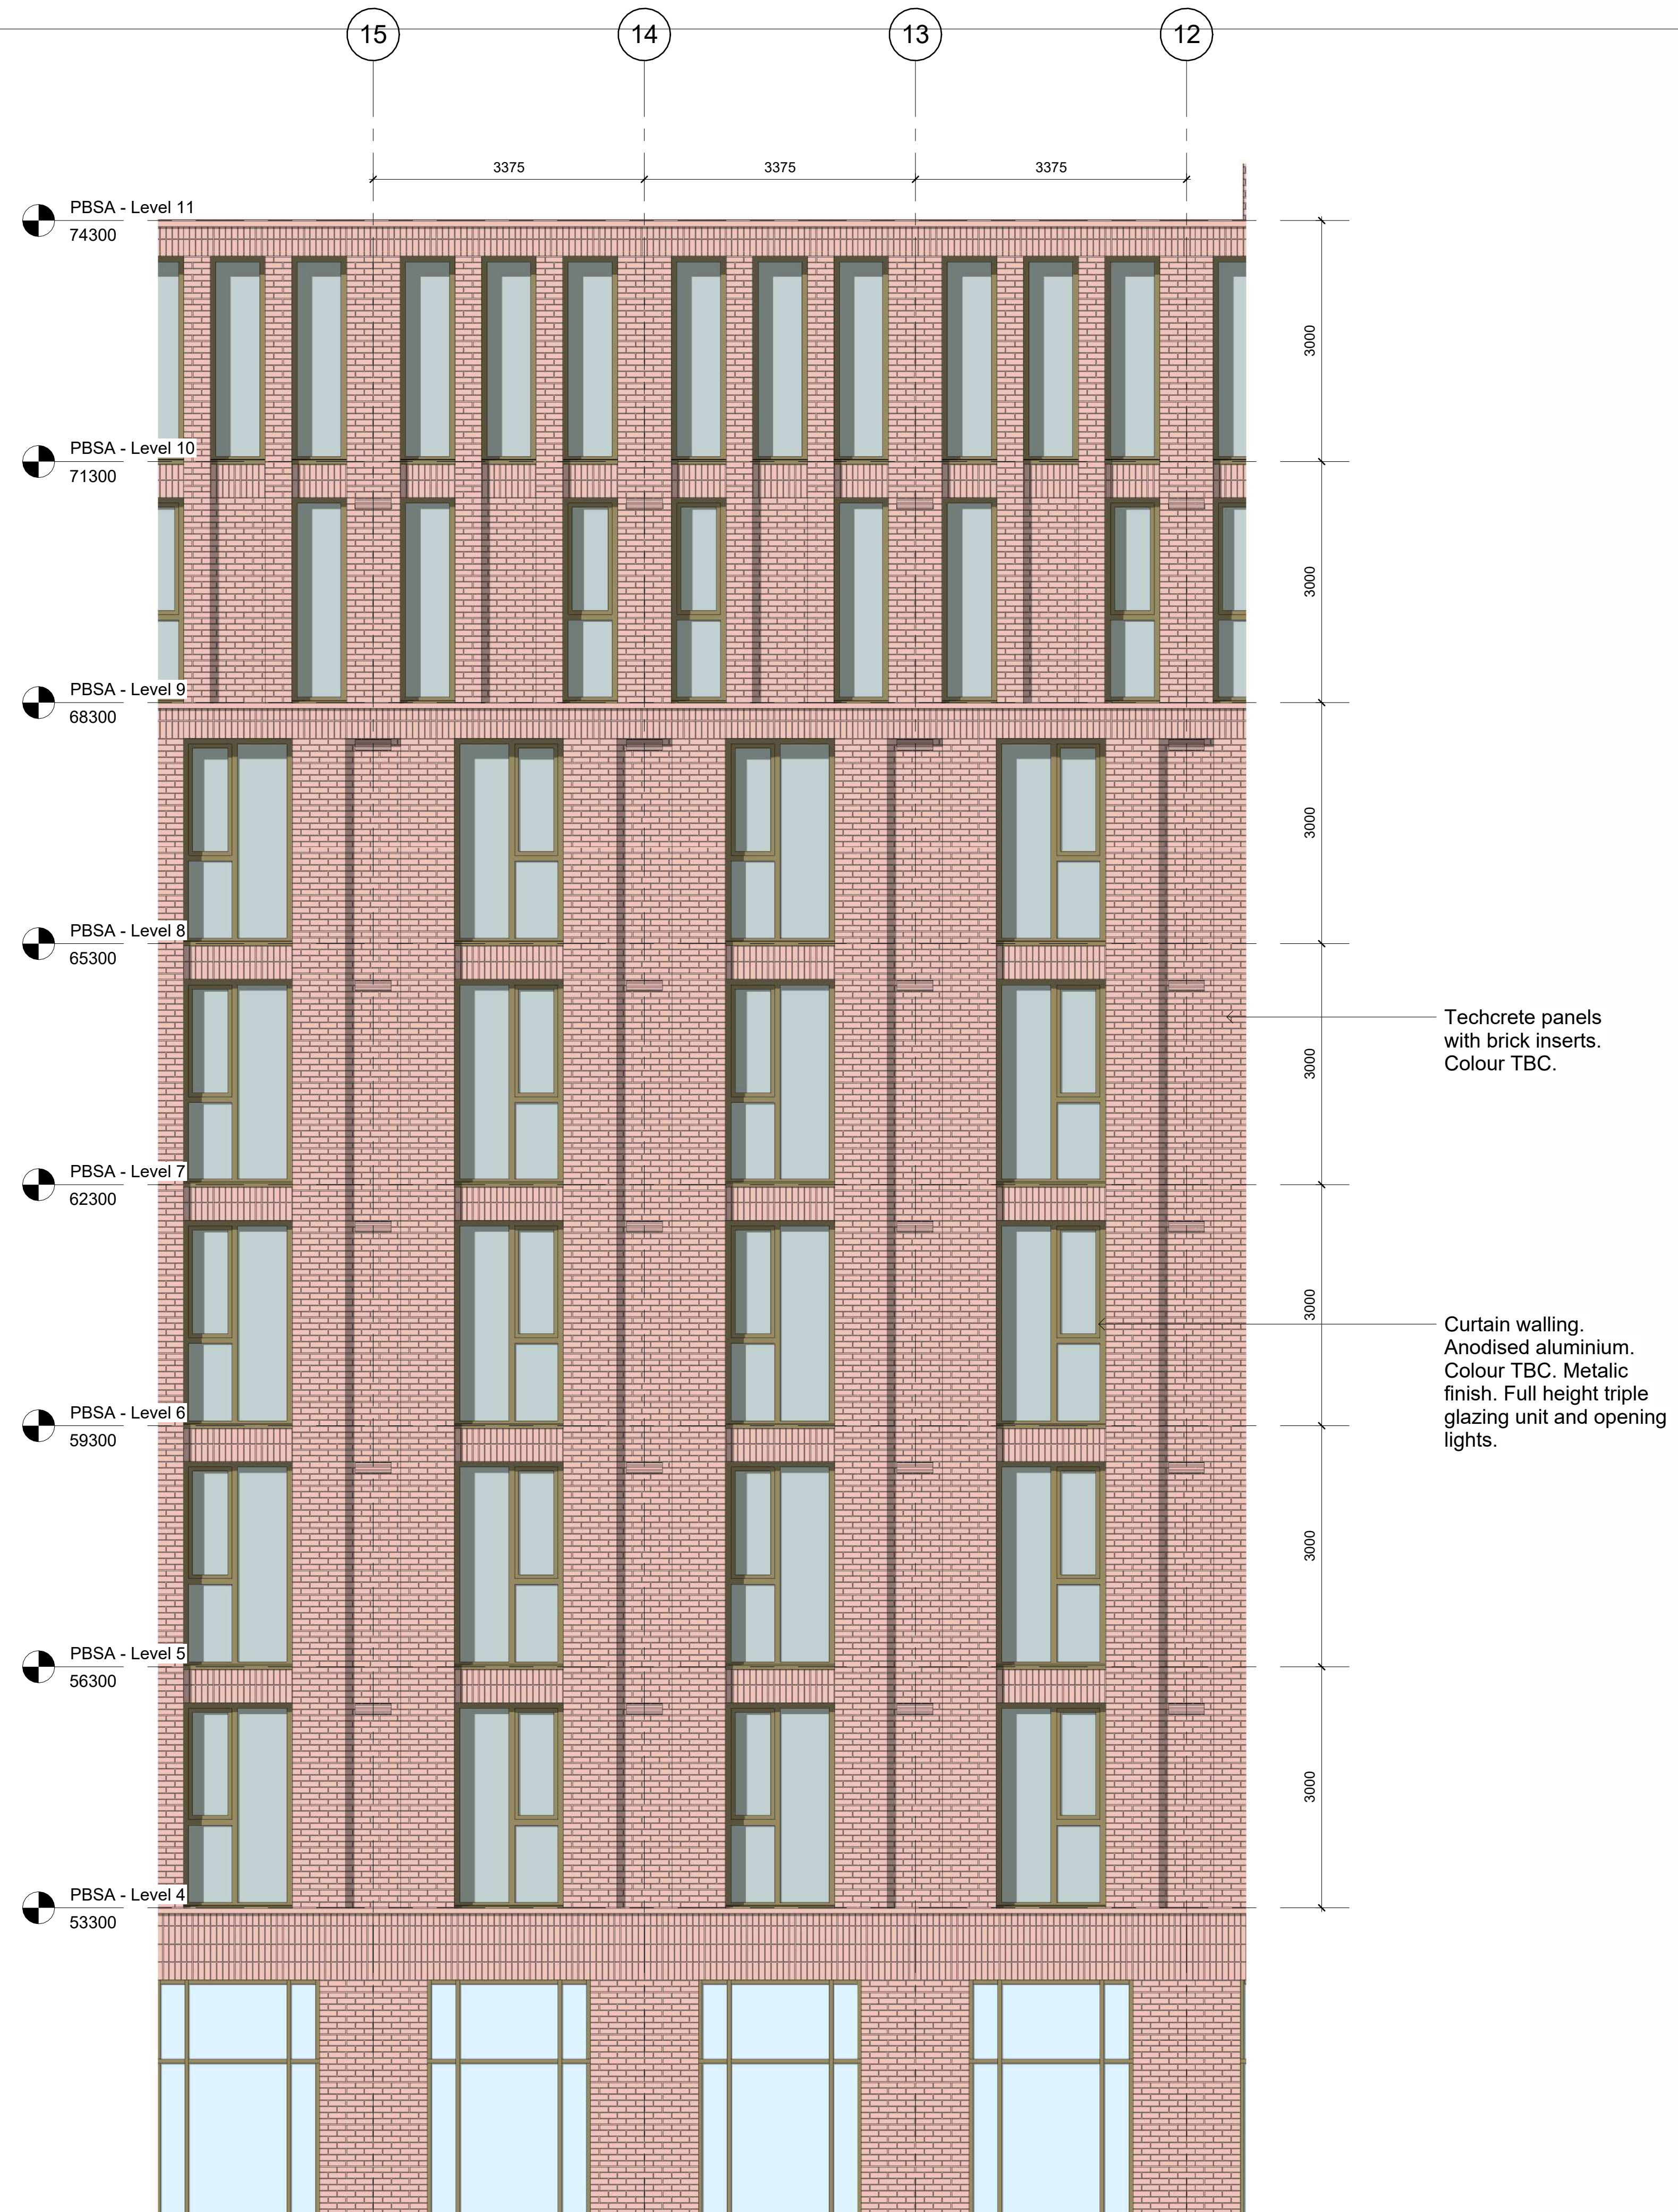

Proposed PBSA Elevation Bay Details 1
1 : 50

Do not scale from drawing. Use figured dimensions only. All dimensions to be checked on site by the contractor and any discrepancies to be notified to the architect prior to works being carried out.

Revisions: **PLANNING**

Title: Proposed PBSA Bay Details - SHEET 1

Project: New Rotterdam Wharf

Client: Scottish Opera

Drawing No: NRW-PPA-0-XX-DR-A-2051

Scale: 1 : 50 @ A1

Revision:

Date: 02/15/24

PAGE \ PARK

Page Park Architects
 20 James Morrison Street, Glasgow G1 5PE, UK
 T 0141 563 5440 F 0141563 5441
 mail@pagepark.co.uk www.pagepark.co.uk