

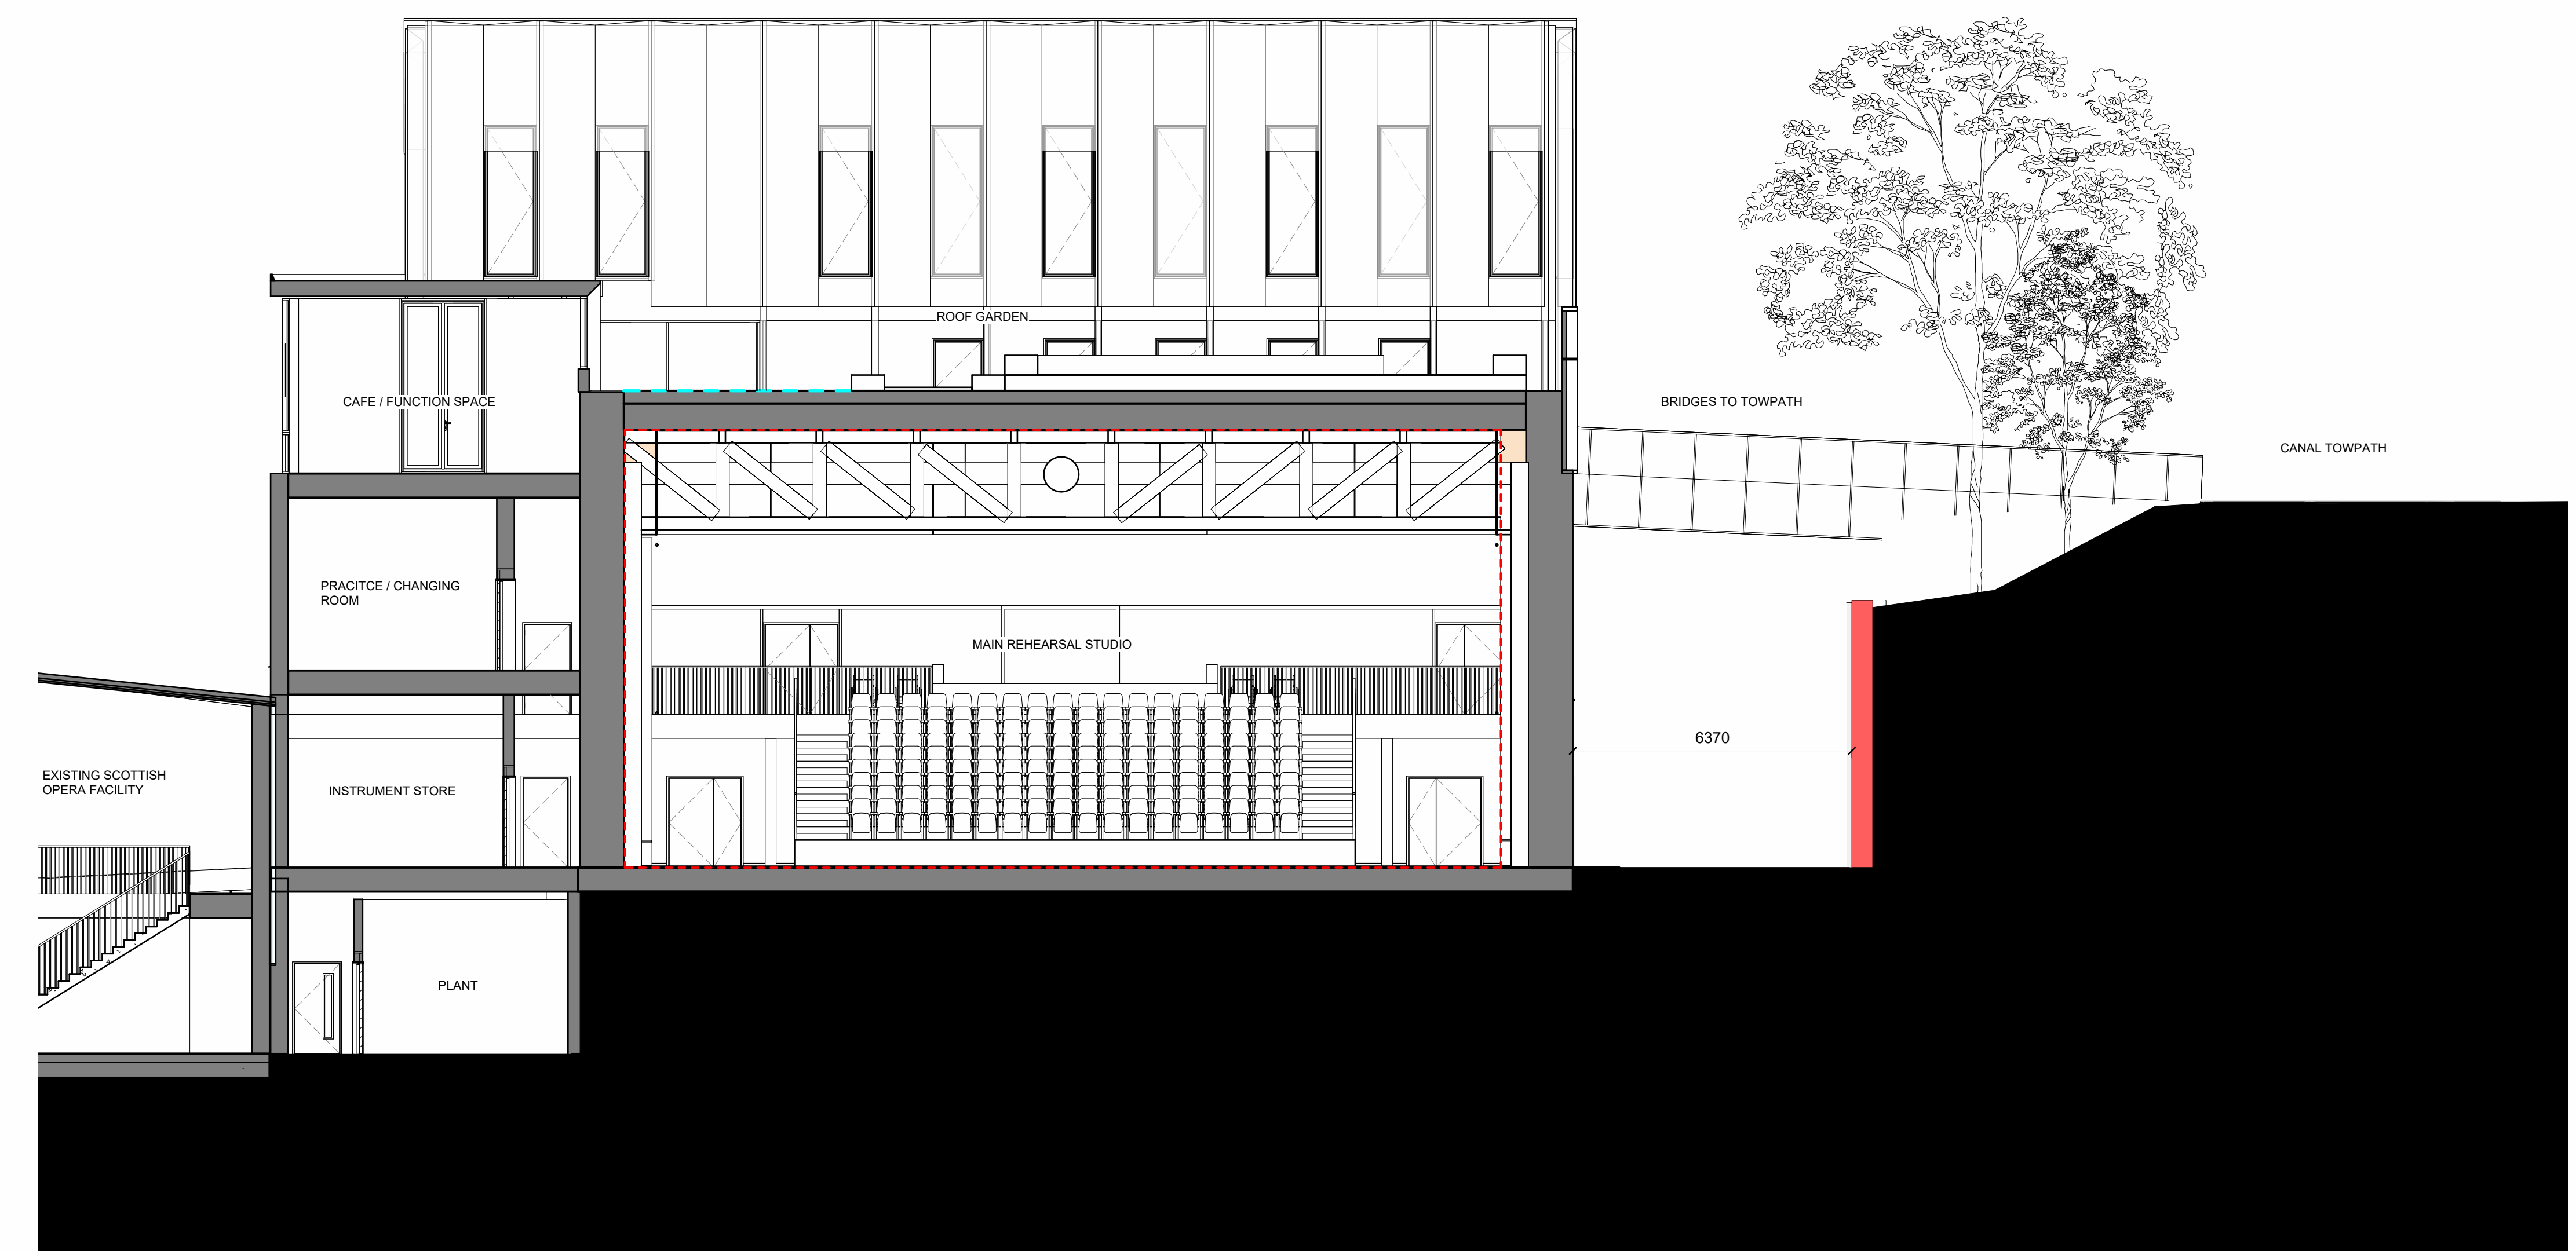


Key Plan  
1 : 2000

2 Scottish Opera cross section B-B  
1 : 200

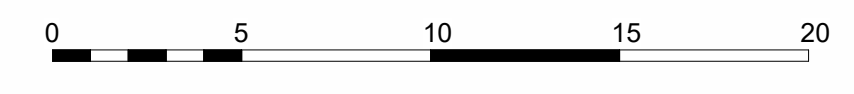

1 Scottish Opera cross section B-B (Thru' main studio)  
1 : 100

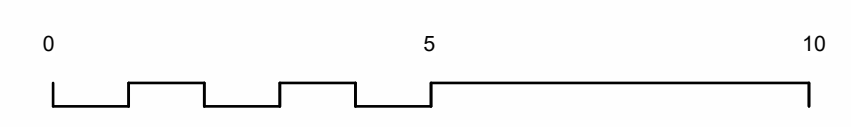

Revisions: **PLANNING**  
 Title: SO Cross Section 1 (Main studio)  
 Project: New Rotterdam Wharf  
 Client: Scottish Opera  
 Drawing No: NRW-PPA-0-XX-DR-A-1221  
 Scale: As indicated @ A0  
 Revision:  
 Date: 19/02/2024