



Do not scale from drawing. Use figured dimensions only.
 All dimensions to be checked on site by the contractor and any discrepancies to be notified to the architect prior to works being carried out.

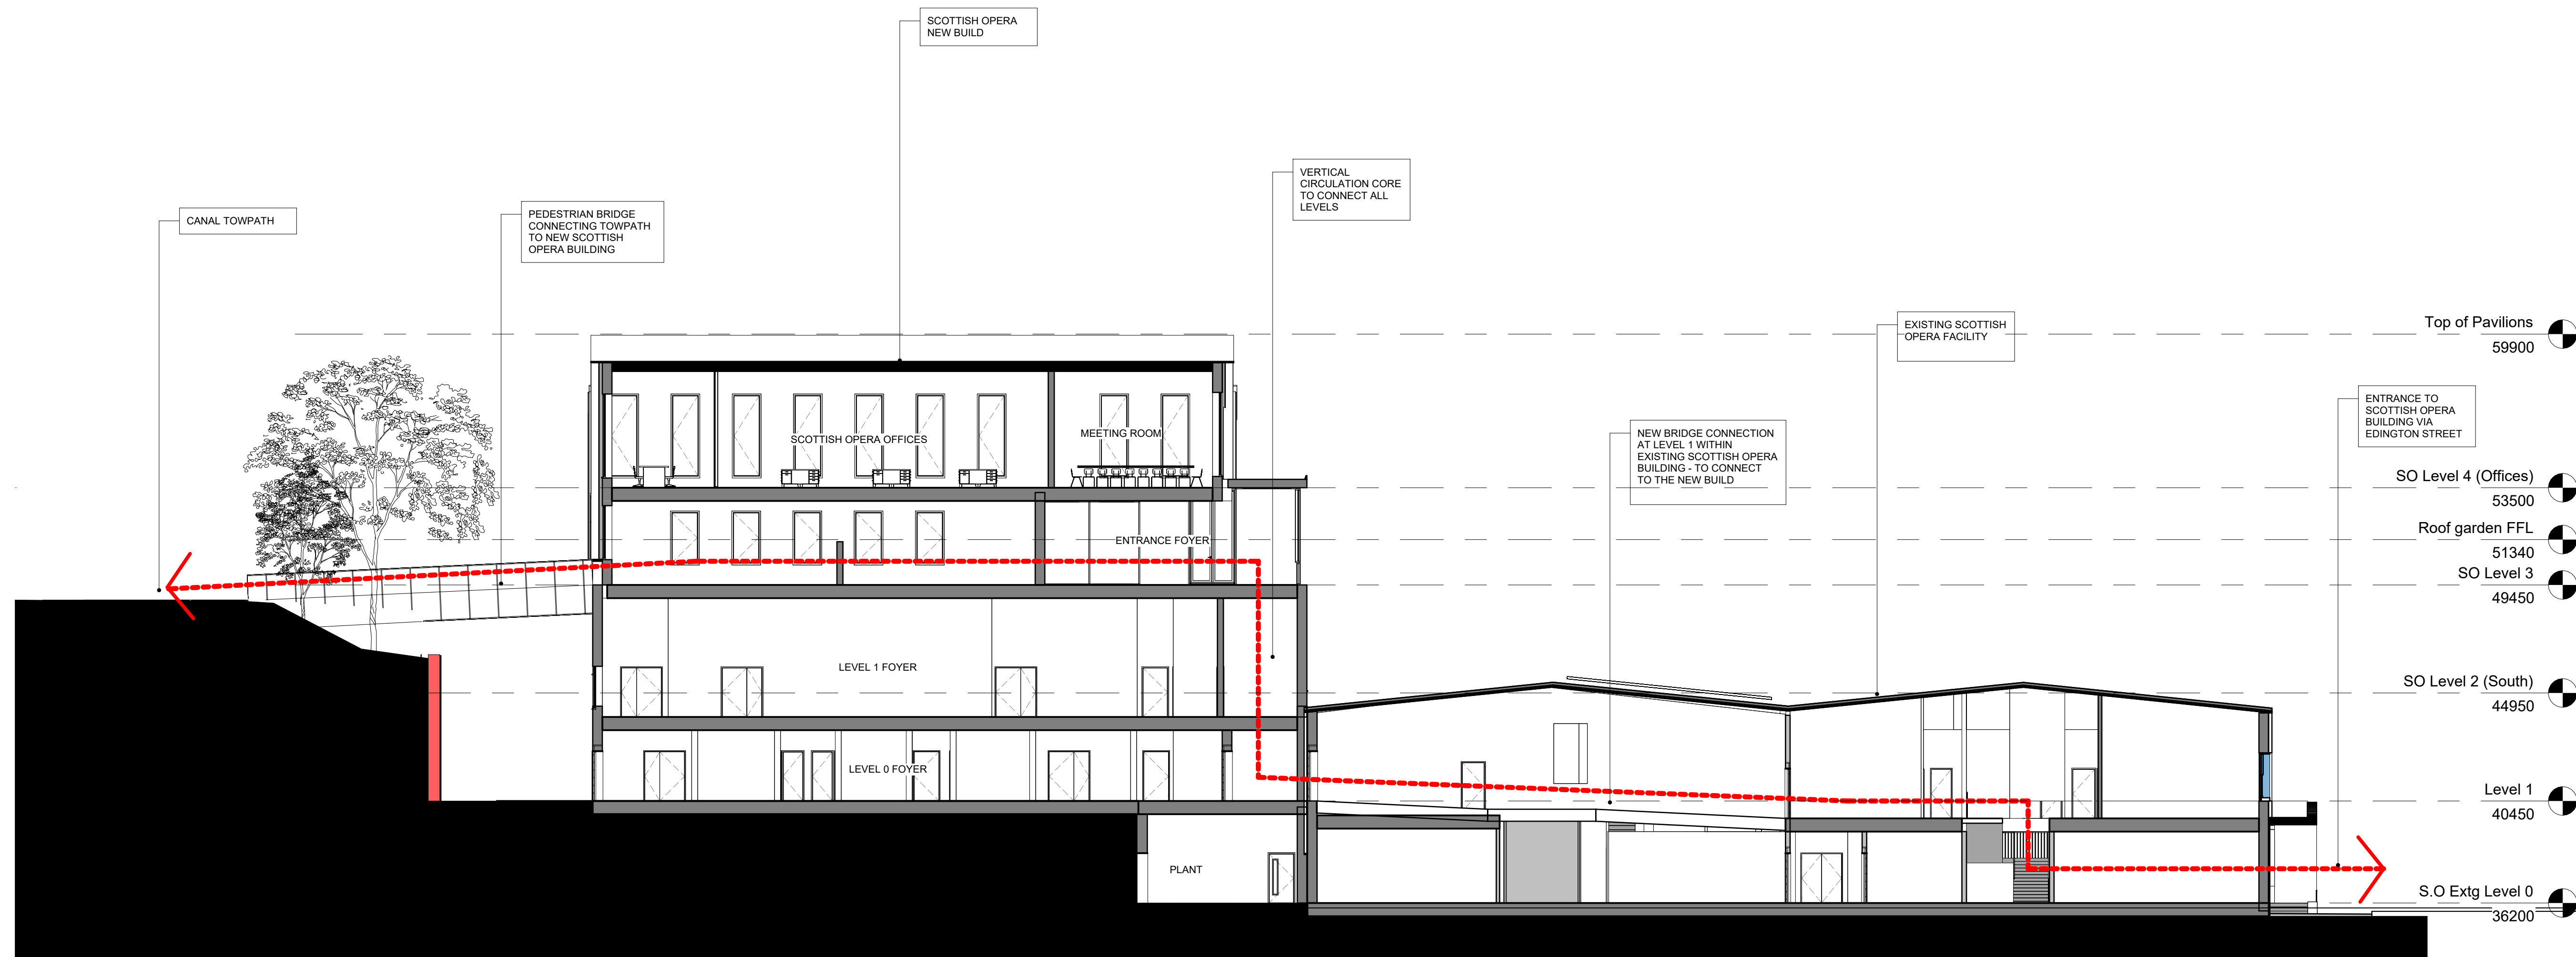

1 Scottish Opera cross section E-E (connection through)
 1 : 150

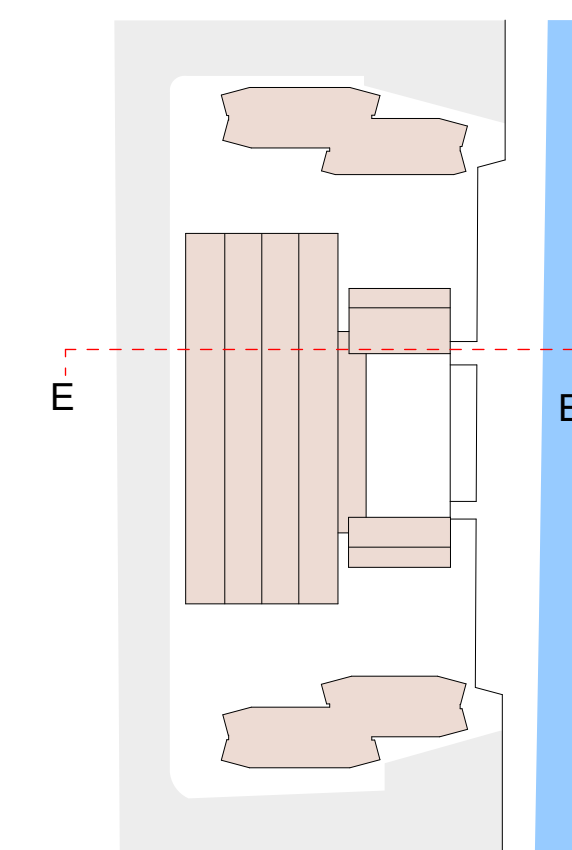

Revisions: **PLANNING**

Title: SO - Cross sections 3 (Route through)

Project: New Rotterdam Wharf

Client: Scottish Opera

Drawing No: NRW-PPA-0-XX-DR-A-1223

Scale: As indicated @ A1

Revision:

Date: 19/02/2024

PAGE \ PARK

Page Park Architects
 20 James Morrison Street, Glasgow G1 5PE, UK
 T 0141 583 5440 F 0141553 5441
 mail@pagepark.co.uk www.pagepark.co.uk