
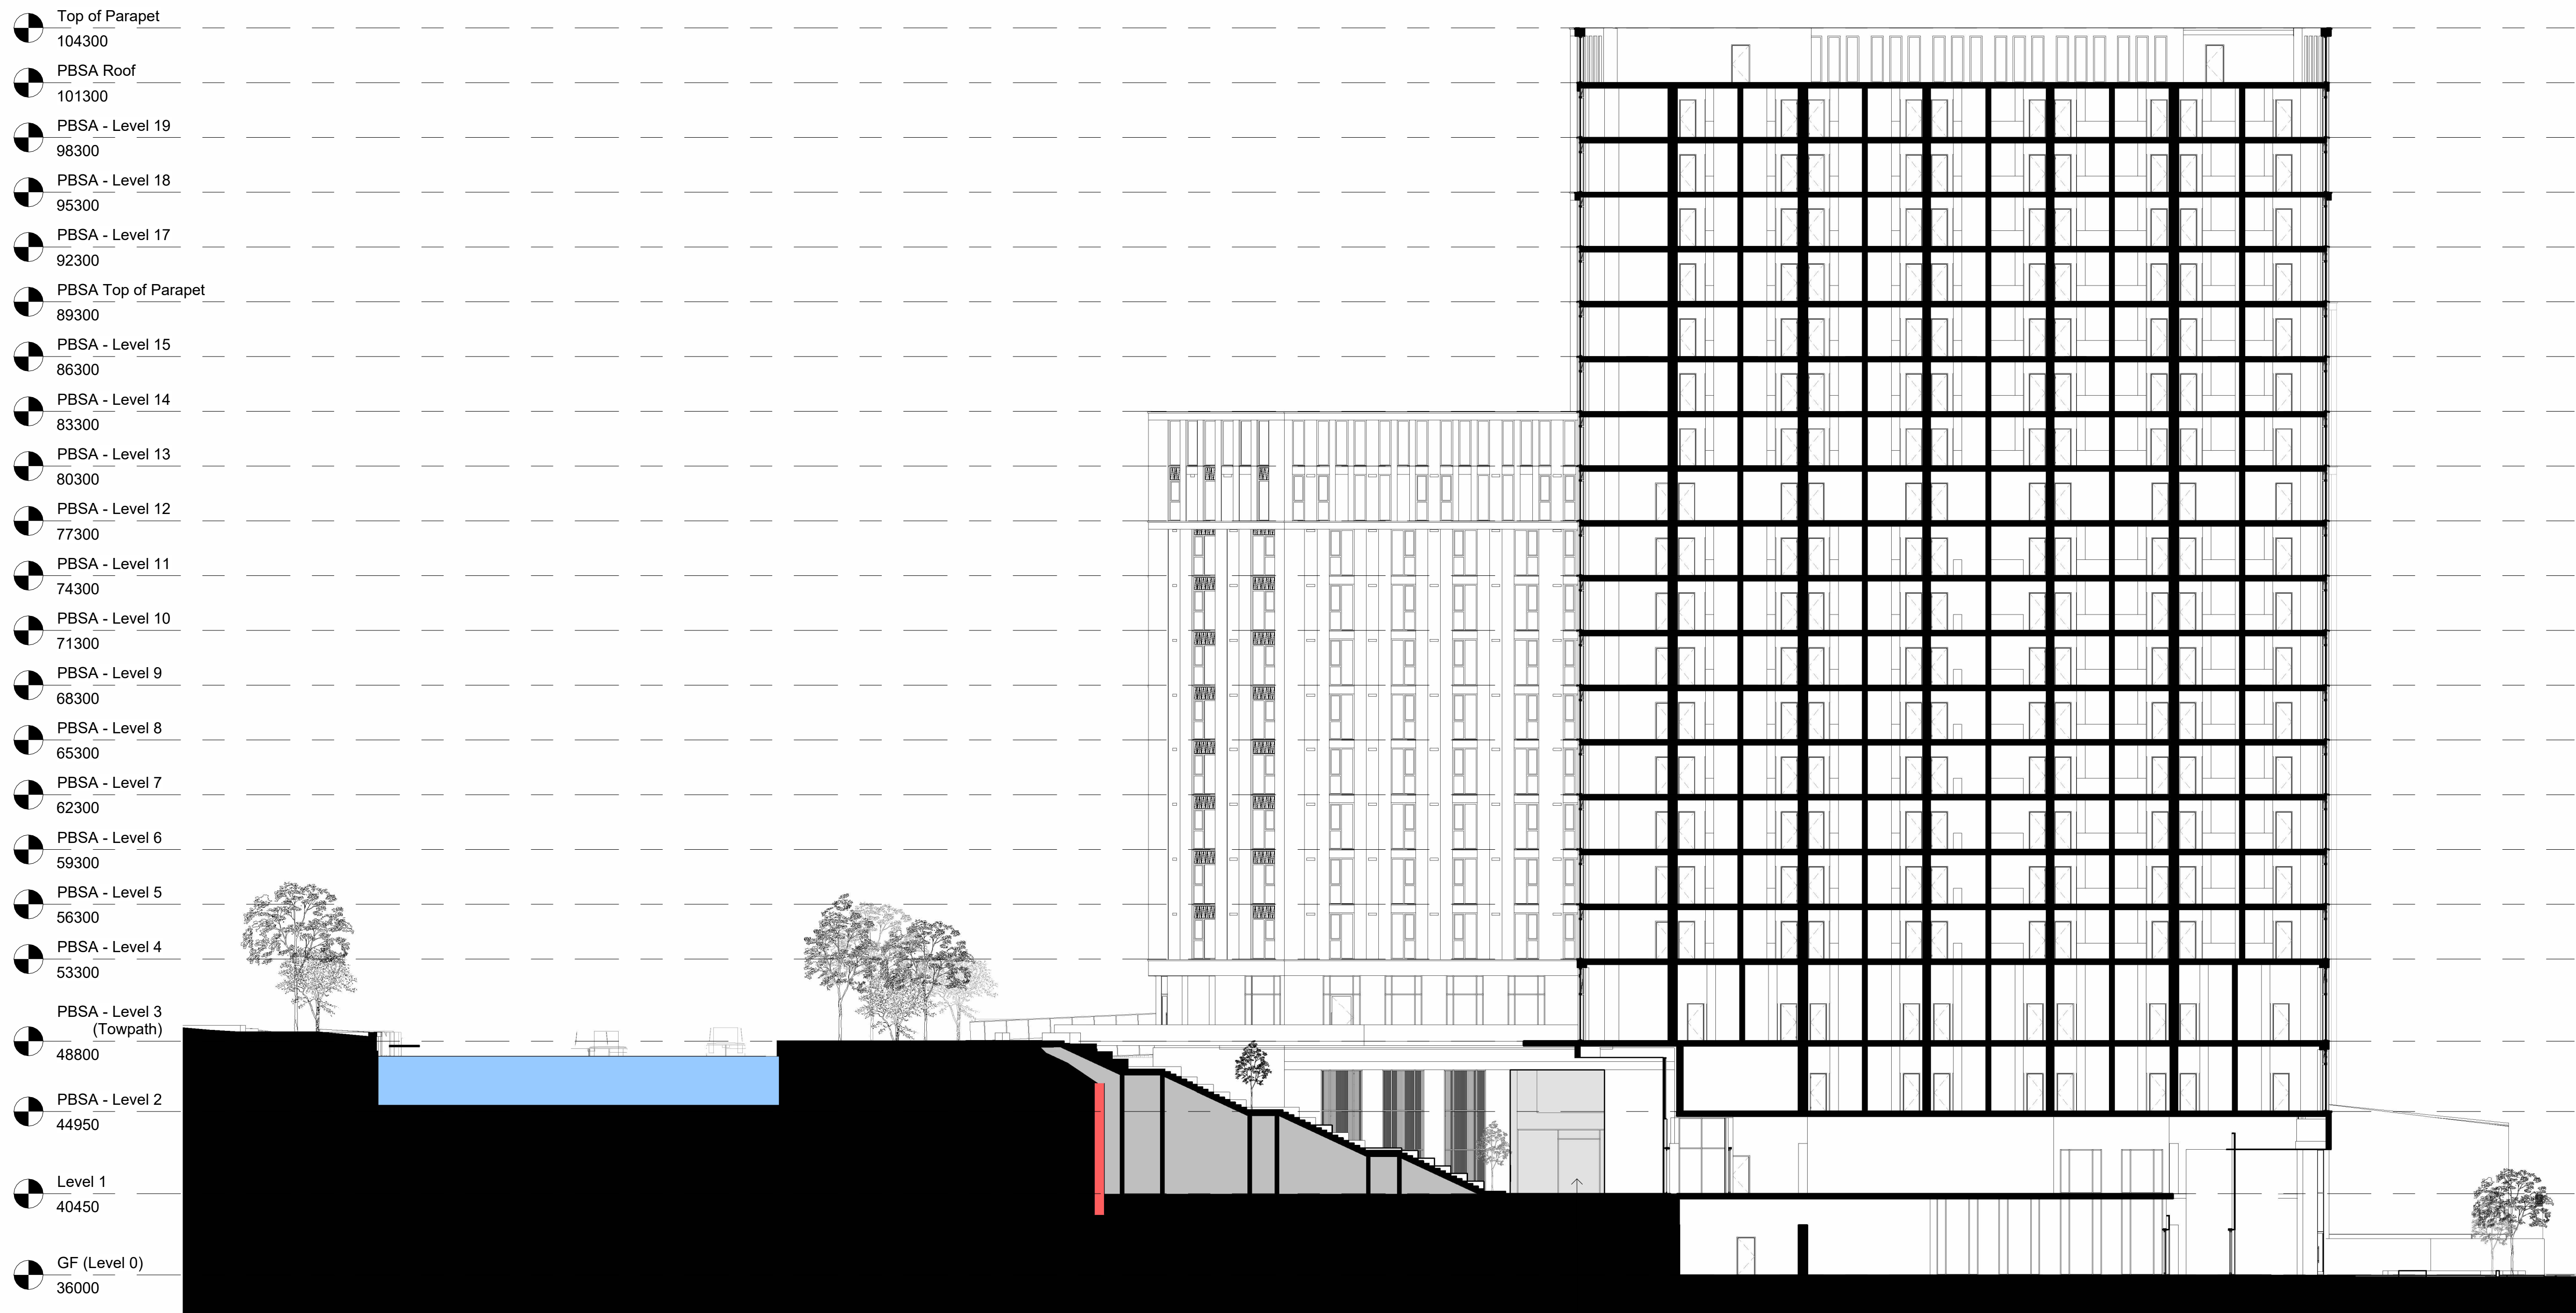


Do not scale from drawing. Use figured dimensions only.  
 All dimensions to be checked on site by the contractor and any discrepancies to be notified to the architect prior to works being carried out.

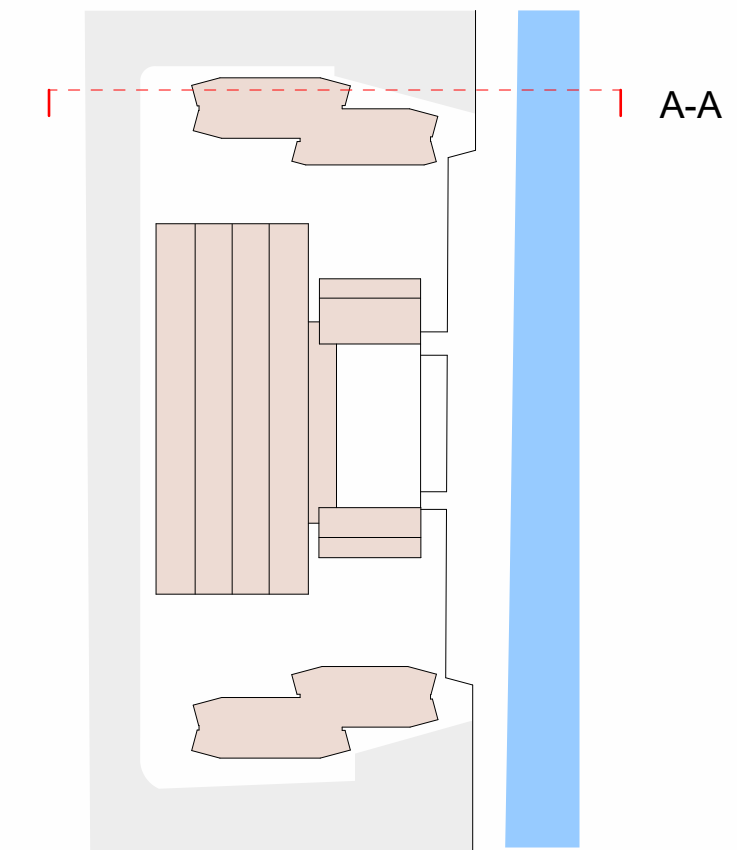

Revisions: **PLANNING**

Title: PBSA (North) Cross section  
 Project: New Rotterdam Wharf  
 Client: Scottish Opera  
 Drawing No: NRW-PPA-0-XX-DR-A-1251  
 Scale: As indicated @ A0  
 Revision:  
 Date: 19/02/2024

**PAGE \ PARK**

Page Park Architects  
 20 James Morrison Street, Glasgow G1 5PE, UK  
 T 0141 553 5440 F 0141553 5441  
 mail@pagepark.co.uk www.pagepark.co.uk

**PBSA North - Section A-A**  
 1 : 200

Pend through North  
 PBSA Block

