


Do not scale from drawing. Use figured dimensions only.
All dimensions to be checked on site by the contractor and any discrepancies to be notified to the architect prior to works being carried out.



Proposed PBSA Isometric Bay Details 2

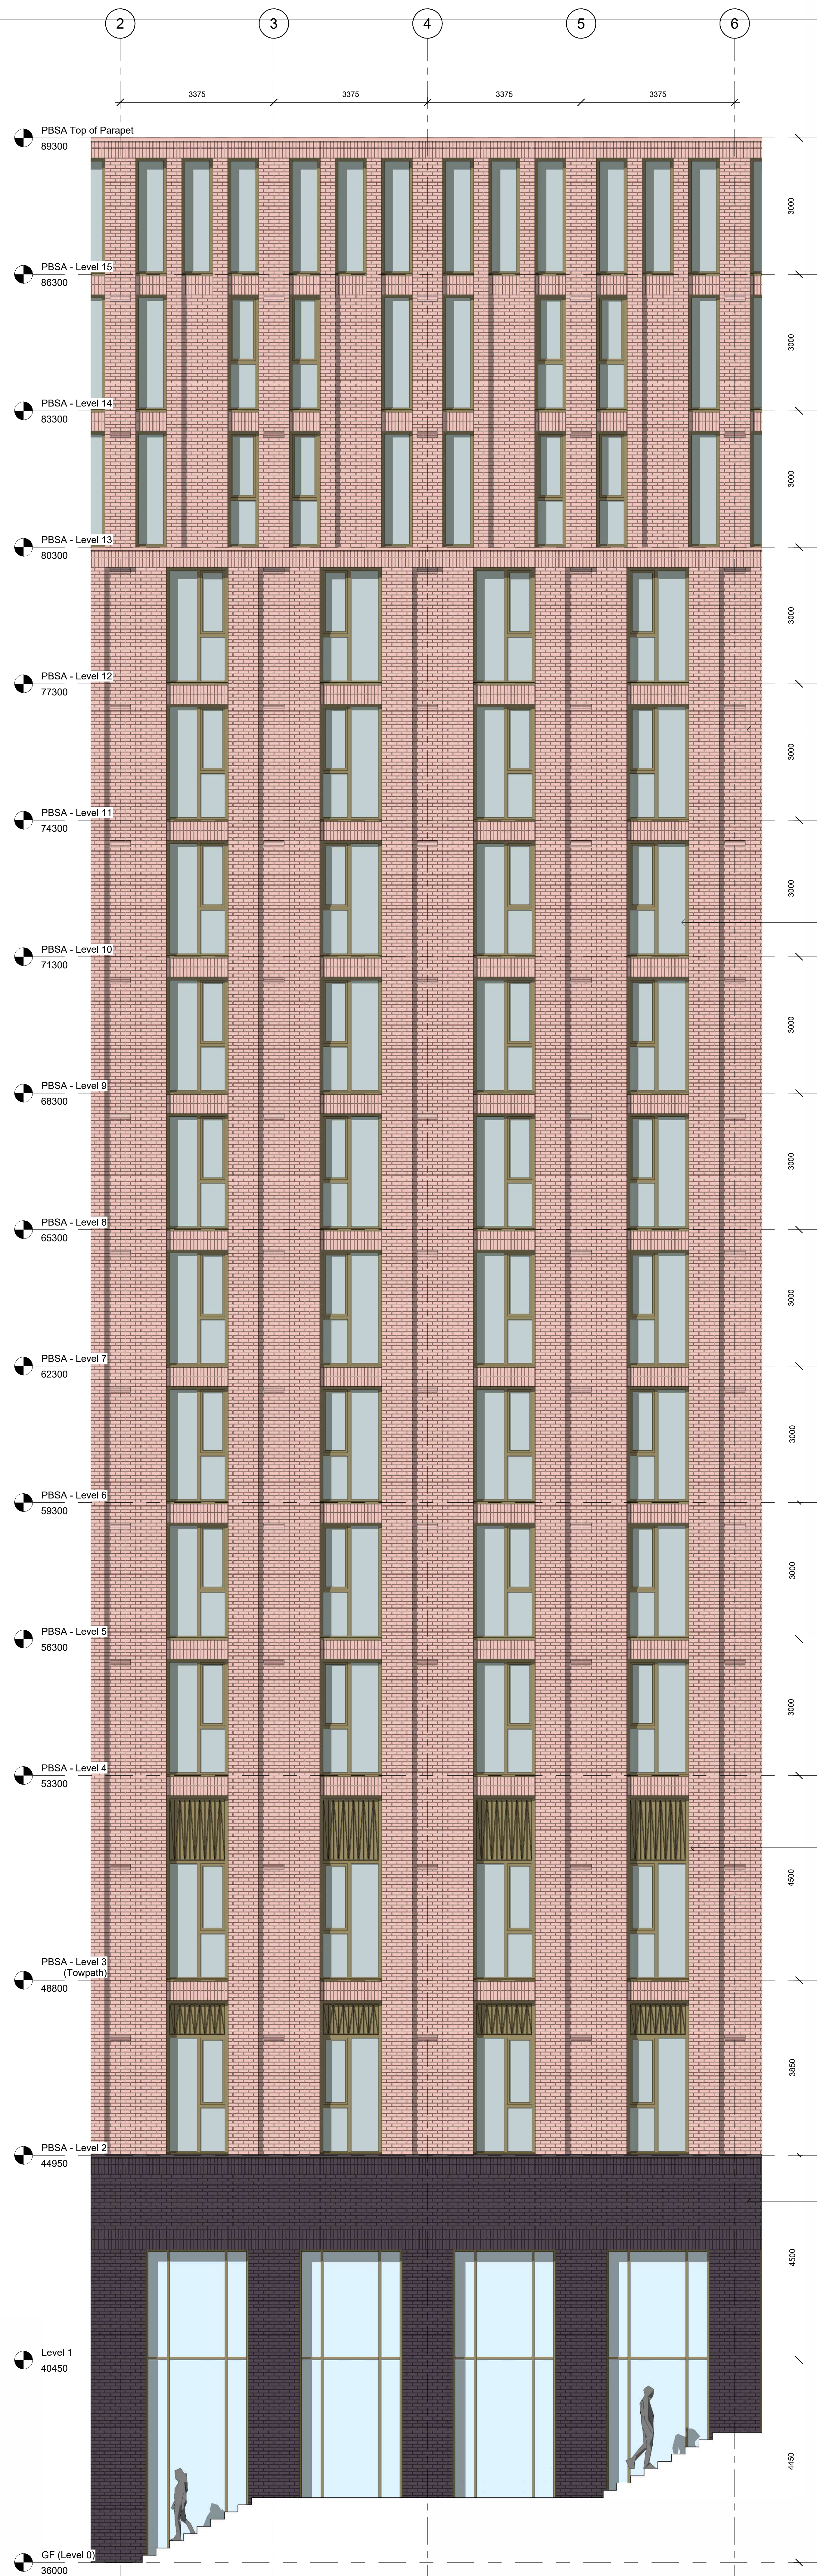

Proposed PBSA Elevation Bay Details 2
1 : 50

Revisions: **PLANNING**

Title: Proposed PBSA Bay Details - SHEET 2
Project: New Rotterdam Wharf
Client: Scottish Opera
Drawing No: NRW-PPA-0-XX-DR-A-2052
Scale: 1 : 50 @ A0
Revision:
Date: 02/15/24

PAGE \ PARK

Page Park Architects
20 James Morrison Street, Glasgow G1 5PE, UK
T 0141 553 5440 F 0141553 5441
mail@pagepark.co.uk www.pagepark.co.uk