

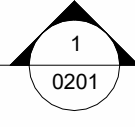
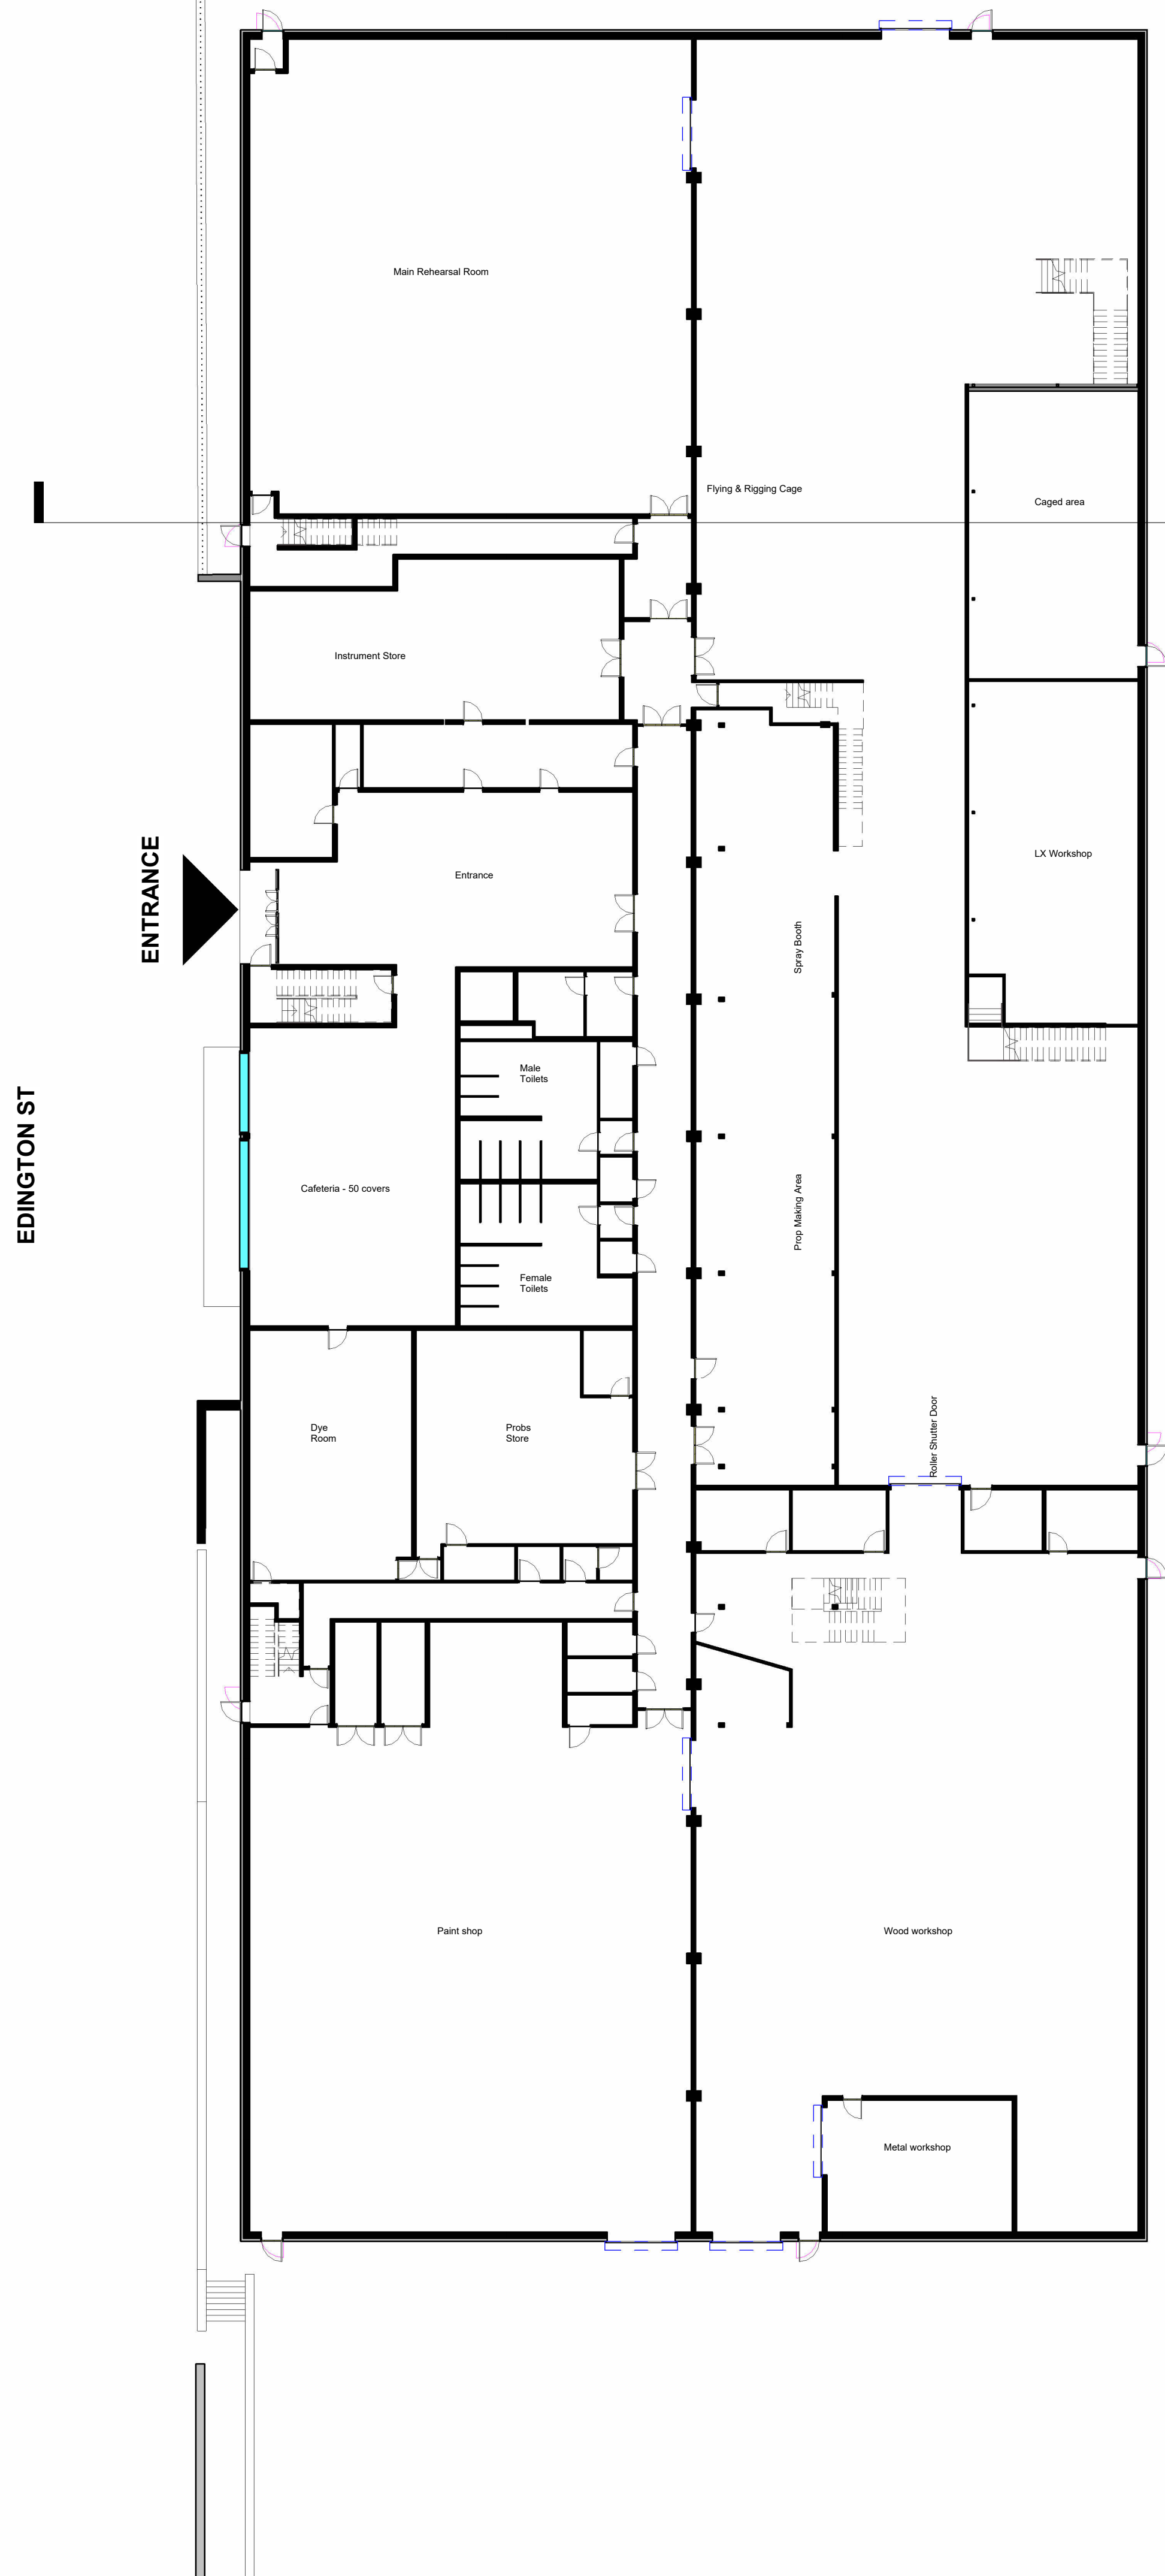


Do not scale from drawing. Use figured dimensions only.
All dimensions to be checked on site by the contractor and any discrepancies to be notified to the architect prior to works being carried out.

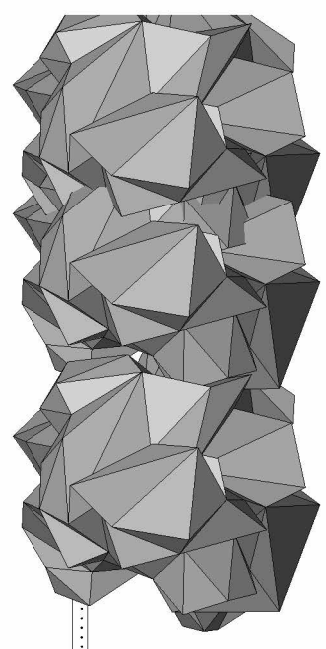

1 Existing SO Building - Level 0
1 : 200

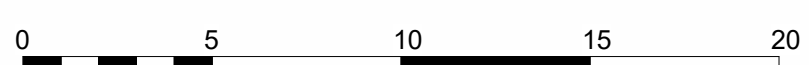

Revisions: **PLANNING**
Title: Existing Scottish Opera plan Level 0
Project: New Rotterdam Wharf
Client: Scottish Opera
Drawing No: NRW-PPA-0-L0-DR-A-0003
Scale: 1 : 200 @ A1
Revision:
Date: 19/02/2024

PAGE \ PARK
Page Park Architects
20 James Morrison Street, Glasgow G1 5PE, UK
T 0141 553 5440 F 0141553 5441
mail@pagepark.co.uk www.pagepark.co.uk