



Proposed elevation - Existing S.O. building (West)

1 : 100

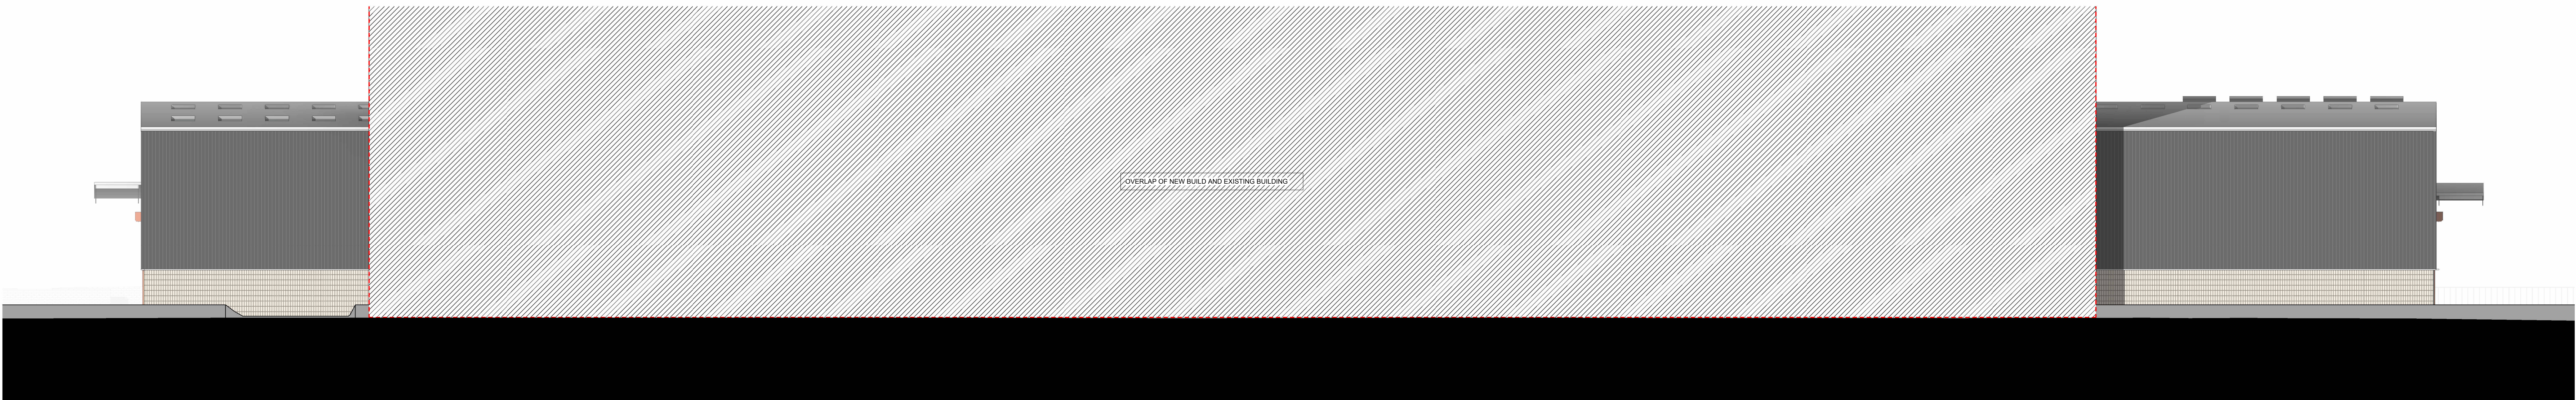

Proposed elevation - Existing S.O. building (East)

1 : 100

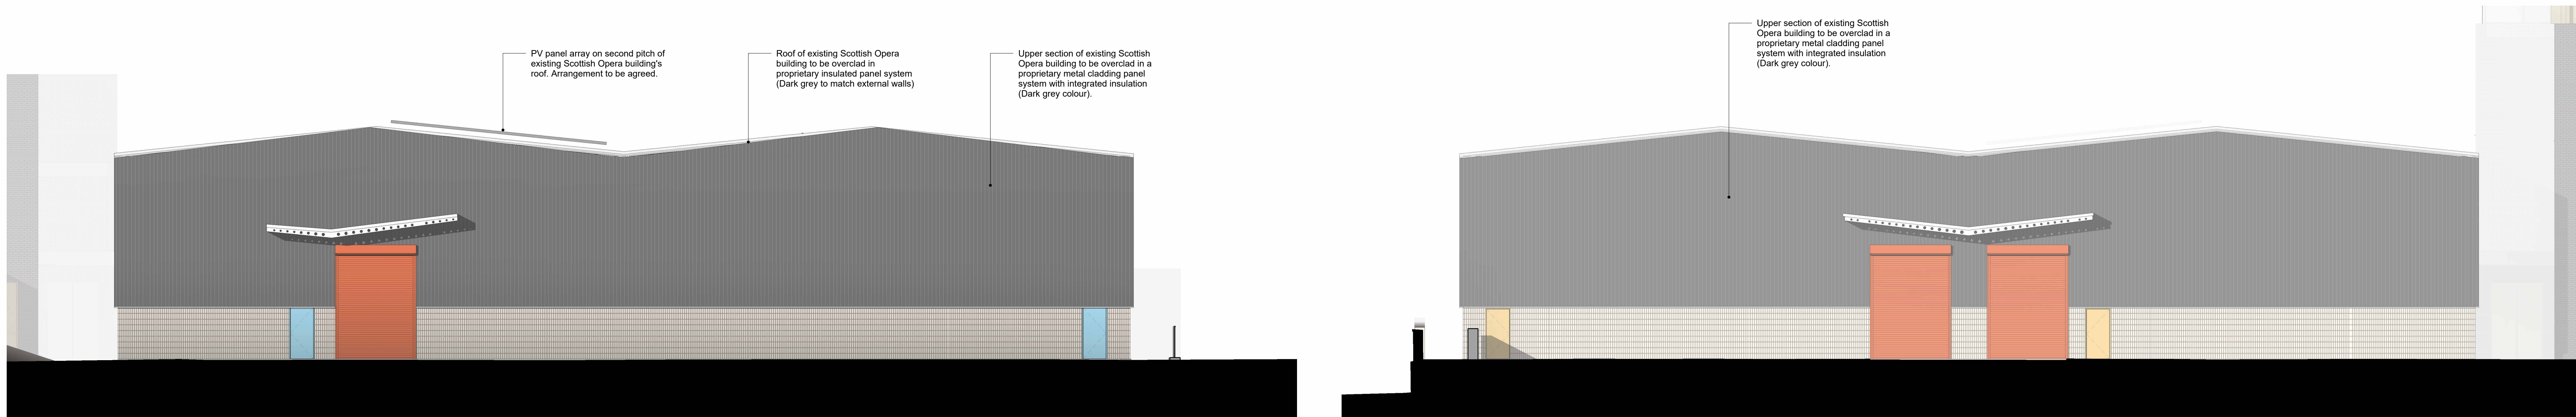


Proposed elevation - Existing S.O. building (North)

1 : 100

Proposed elevation - Existing S.O. building (South)

1 : 100

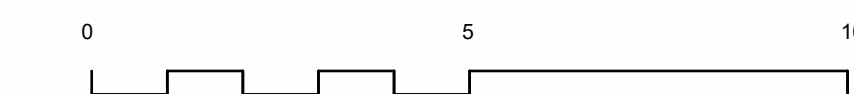

Revisions: **PLANNING**

Title: Scottish Opera - Proposed elevs to existing bldg  
 Project: New Rotterdam Wharf  
 Client: Scottish Opera  
 Drawing No: NRW-PPA-0-XX-DR-A-1122  
 Scale: 1 : 100 @ A0  
 Revision:  
 Date: 19/02/2024

**PAGE \ PARK**

Page Park Architects  
 20 James Morrison Street, Glasgow G1 5PE, UK  
 T 0141 553 5460 F 0141553 5441  
 mail@pagepark.co.uk www.pagepark.co.uk