


Do not scale from drawing. Use figured dimensions only.
All dimensions to be checked on site by the contractor and any
discrepancies to be notified to the architect prior to works being carried
out.

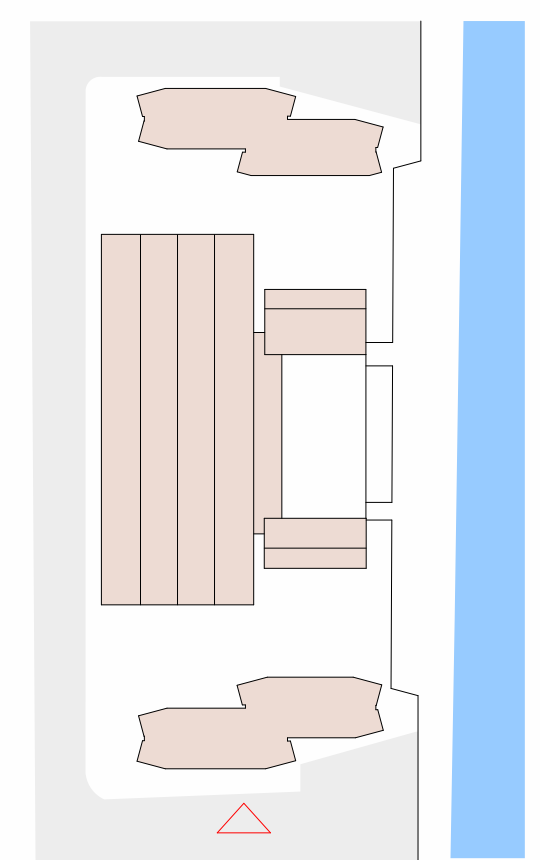

PBSA North Upper Roof

Top of Parapet
104300

PBSA Top of Parapet
89300

PBSA South Upper Roof

PBSA - Level 14
83300

Void openings to
roof plant area

PBSA North Lower Roof

PBSA - Level 11
74300

PBSA South Lower Roof

Techcrete panels
with brick inserts.
Colour TBC.

Curtain walling.
Anodised aluminium.
Colour TBC. Metallic
finish. Full height triple
glazing unit and opening
lights.

Anodised aluminium.
Colour TBC. Metallic
finish. Pattern and
relief TBC.

Tow Path
48800

Top of Retaining Wall
46500

Gate


Level 1
40450

GF (Level 0)
36000

Canal

South PBSA - Elevation 2 (South Elevation)

1 : 100

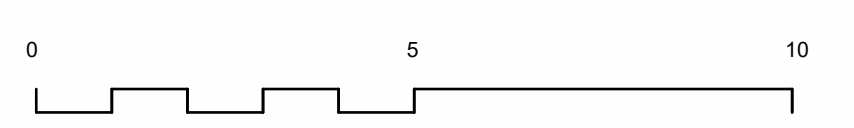

Revisions:	PLANNING
Title:	PBSA South - Elevation SHEET 2
Project:	New Rotterdam Wharf
Client:	Scottish Opera
Drawing No:	NRW-PPA-0-XX-DR-A-1153
Scale:	As indicated @ A0
Revision:	
Date:	19/02/2024

PAGE \ PARK

Page Park Architects
25 James Morrison Street, Glasgow G1 5PE, UK
T 0141 553 5460 F 0141 553 5441
mail@pagepark.co.uk www.pagepark.co.uk