



Do not scale from drawing. Use figured dimensions only.  
All dimensions to be checked on site by the contractor and any  
discrepancies to be notified to the architect prior to works being carried  
out.

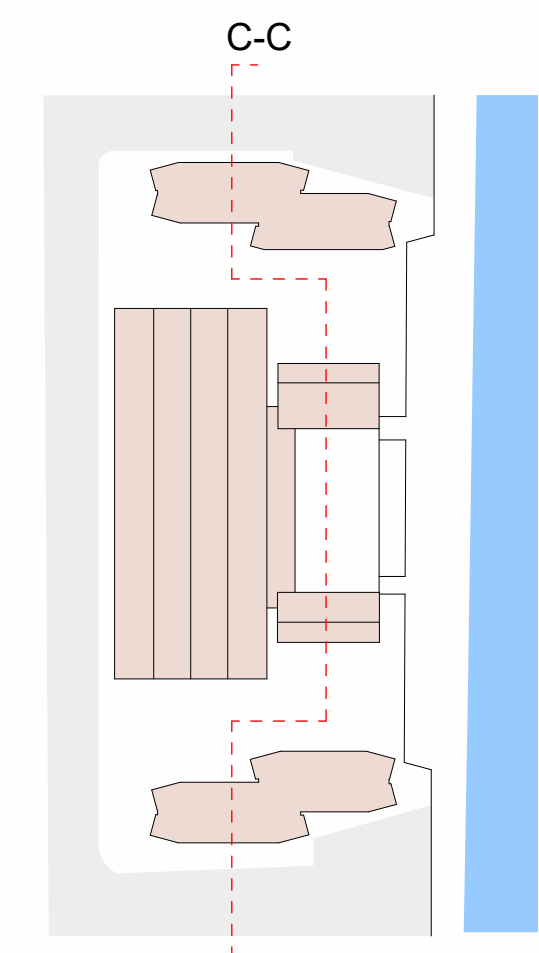

STAGGERED SECTION LINE

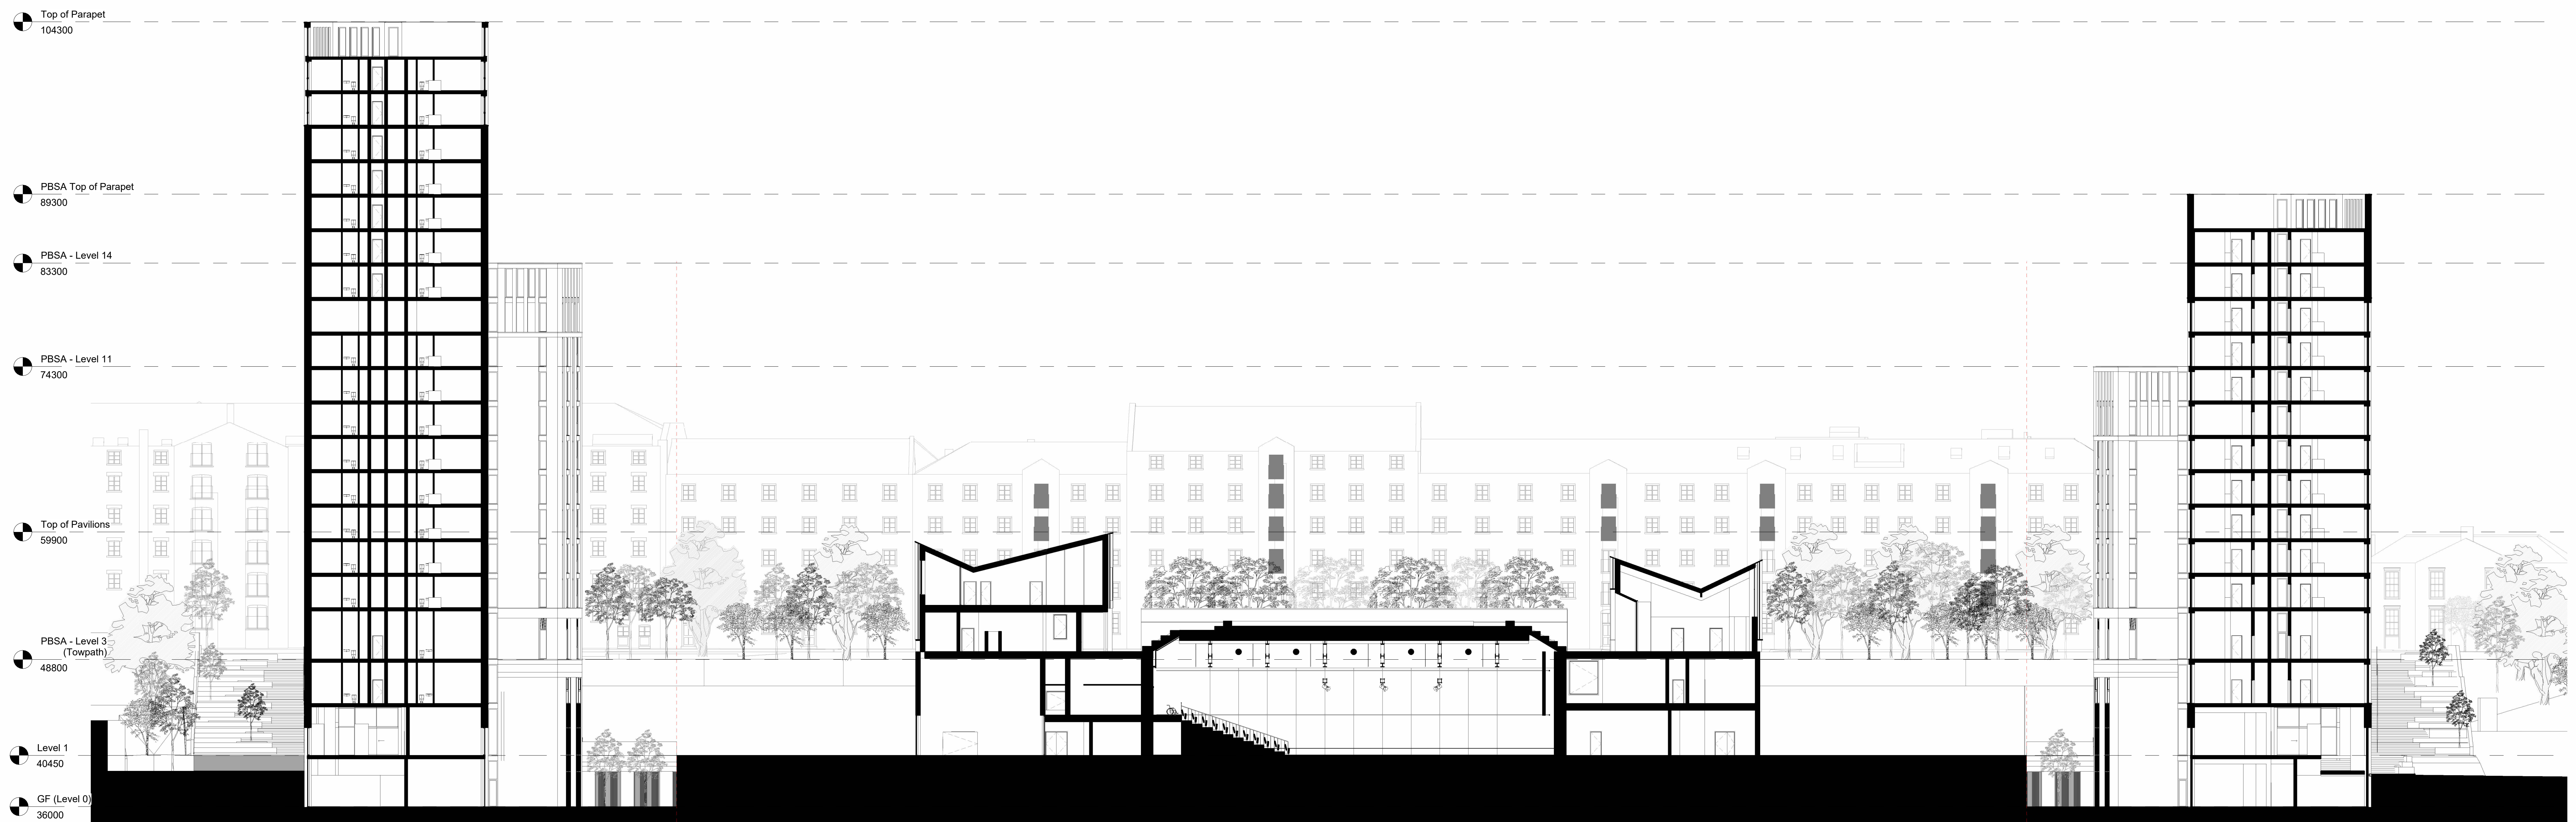

Proposed Site Section C-C  
1 : 200

STAGGERED SECTION LINE

Revisions: **PLANNING**

Title: Proposed Site Long Section

Project: New Rotterdam Wharf

Client: Scottish Opera

Drawing No: NRW-PPA-0-XX-DR-A-1201

Scale: As indicated @ A0

Revision:

Date: 19/02/2024

**PAGE \ PARK**

Page Park Architects  
21 James Morrison Street, Glasgow G1 5PE, UK  
T 0141 553 5440 F 0141 553 5441  
mail@pagepark.co.uk www.pagepark.co.uk

