

Top of Parapet
104300

PBSA Top of Parapet
89300

PBSA - Level 14
83300

PBSA - Level 11
74300

SW Roofline (AVG)
71000

Top of Pavilions
59900

Roof garden FFL
51340

Tow Path
48800

PBSA North Upper Roof

PBSA South Upper Roof

PBSA North Lower Roof

PBSA South Lower Roof

Techcrete panels
with brick inserts.
Colour TBC.

Techcrete panels
with brick inserts.
Colour TBC.


Curtain walling.
Anodised aluminium.
Colour TBC. Metallic
finish. Full height triple
glazing unit and opening
lights.

Curtain walling.
Anodised aluminium.
Colour TBC. Metallic
finish. Full height triple
glazing unit and opening
lights.

Anodised aluminium.
Colour TBC. Metallic
finish. Pattern and
relief TBC.

Anodised aluminium.
Colour TBC. Metallic
finish. Pattern and
relief TBC.

PBSA - East Elevation from canal
1 : 100

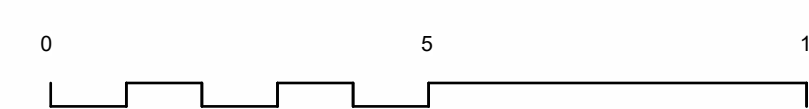

Revisions:	PLANNING
Title:	PBSA - East Elevation
Project:	New Rotterdam Wharf
Client:	Scottish Opera
Drawing No:	NRW-PPA-0-XX-DR-A-1155
Scale:	As indicated @ A0
Revision:	
Date:	19/02/2024

PAGE \ PARK

Page Park Architects
 20 James Morrison Street, Glasgow G1 5PE, UK
 T 0141 553 5460 F 0141553 5441
 mail@pagepark.co.uk www.pagepark.co.uk