


2 Scottish Opera cross section B-B
 1 : 200

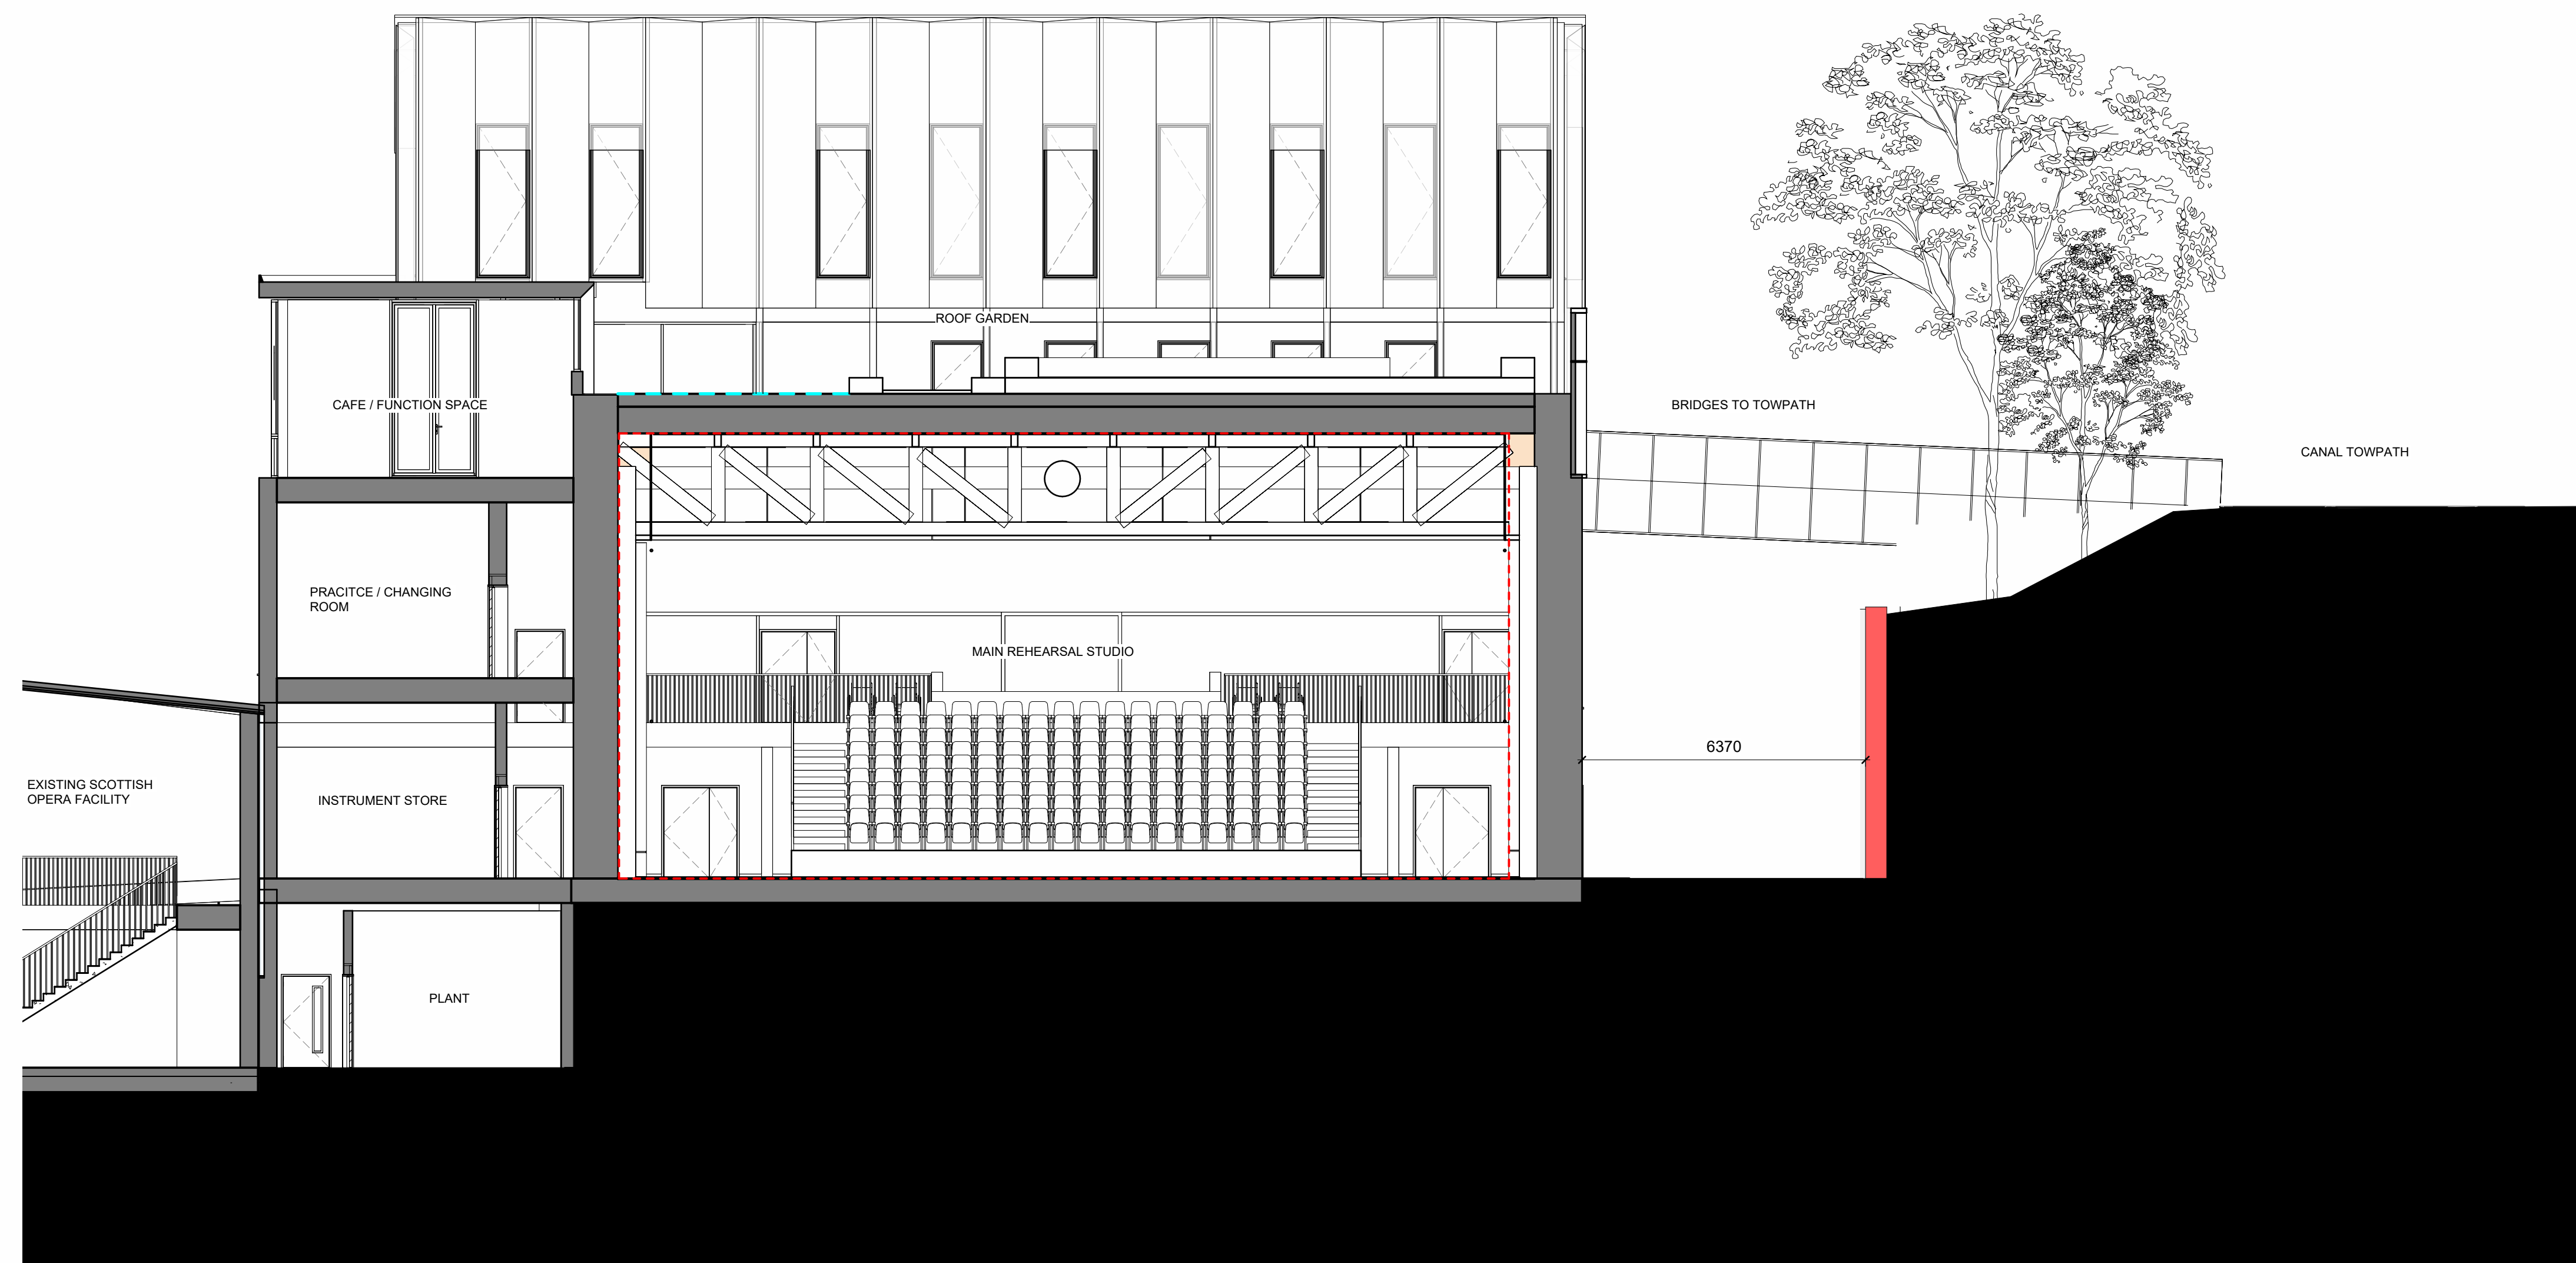

1 Scottish Opera cross section B-B (Thru' main studio)
 1 : 100

Revisions: **PLANNING**
 Title: SO Cross Section 1 (Main studio)
 Project: New Rotterdam Wharf
 Client: Scottish Opera
 Drawing No: NRW-PPA-0-XX-DR-A-1221
 Scale: As indicated @ A0
 Revision:
 Date: 19/02/2024