

General

- Specified Site
- Specified Buffer(s)
- Bearing Reference Point


OS Water Network Data

- Canal
- Reservoir
- Foreshore
- Marsh
- Tidal River
- Inland River
- Drain
- Other
- Lake
- Transfer
- Lock Or Flight Of Locks
- Sea

Contours (height in meters)

- Standard Contour 105, 100, 95
- Master Contour
- Spot Height 167.3
- MLW Mean Low Water Springs
- MHW Mean High Water Springs

OS Water Network Map - Slice A

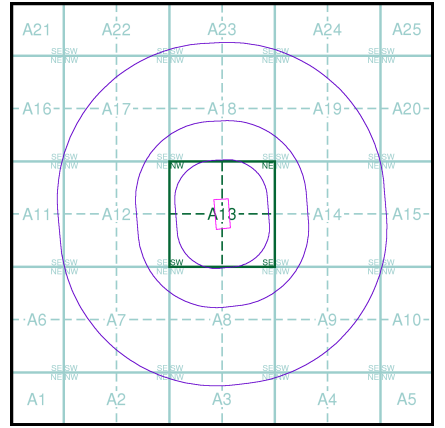

Order Details

Order Number: 316862580_1_1
 Customer Ref: p22-271
 National Grid Reference: 258750, 666680
 Slice: A
 Site Area (Ha): 1.72
 Search Buffer (m): 1000


Site Details

Scottish Opera Technical Centre, 40, Edington Street, GLASGOW, G4 9RD






Tel: 0844 844 9952
 Fax: 0844 844 9951
 Web: www.envirocheck.co.uk

General

-  Specified Site
-  Specified Buffer(s)
-  Bearing Reference Point

Risk of Flooding from Surface Water


-  High - 30 Year Return
-  Medium - 100 Year Return
-  Low - 1000 Year Return

Suitability

See the suitability map below

-  National to county
-  County to town
-  Town to street
-  Street to parcels of land
-  Property

EANRW Suitability Map - Slice A

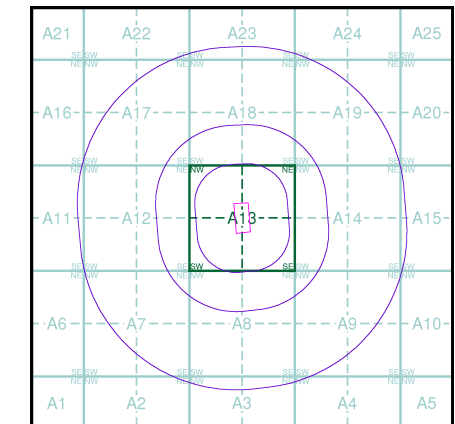

Order Details

Order Number: 316862580_1_1
 Customer Ref: p22-271
 National Grid Reference: 258750, 666680
 Slice: A
 Site Area (Ha): 1.72
 Search Buffer (m): 1000

Site Details

Scottish Opera Technical Centre, 40, Edington Street,
 GLASGOW, G4 9RD



© Crown Copyright. All Rights Reserved. License Number 100022432.




General

- ✱ Specified Site
- Specified Buffer(s)
- ✕ Bearing Reference Point


Urban Soil Chemistry Arsenic

● BGS Urban Soil Chemistry Measured Concentration Values (mg/kg)

Arsenic Concentrations mg/kg

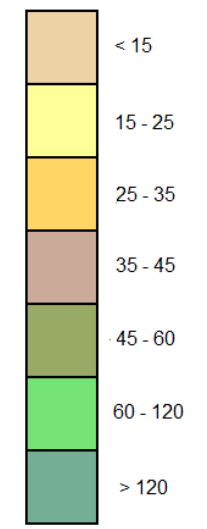

Urban Soil Chemistry Arsenic - Slice A

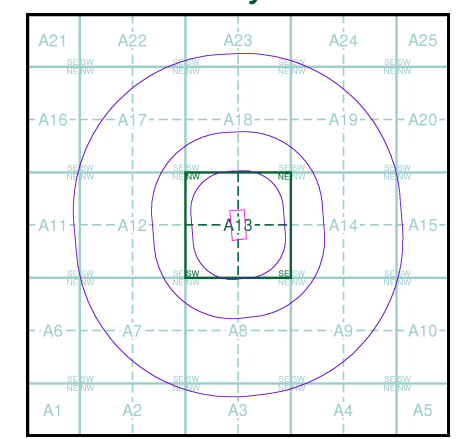

Order Details


Order Details: 316862580_1_1
 Customer Ref: p22-271
 National Grid Reference: 258750, 666680
 Slice: A
 Site Area (Ha): 1.72
 Search buffer (m): 1000

Site Details

Scottish Opera Technical Centre, 40, Edington Street, GLASGOW, G4 9RD



Tel: 0844 844 9952
 Fax: 0844 844 9951
 Web: www.envirocheck.co.uk

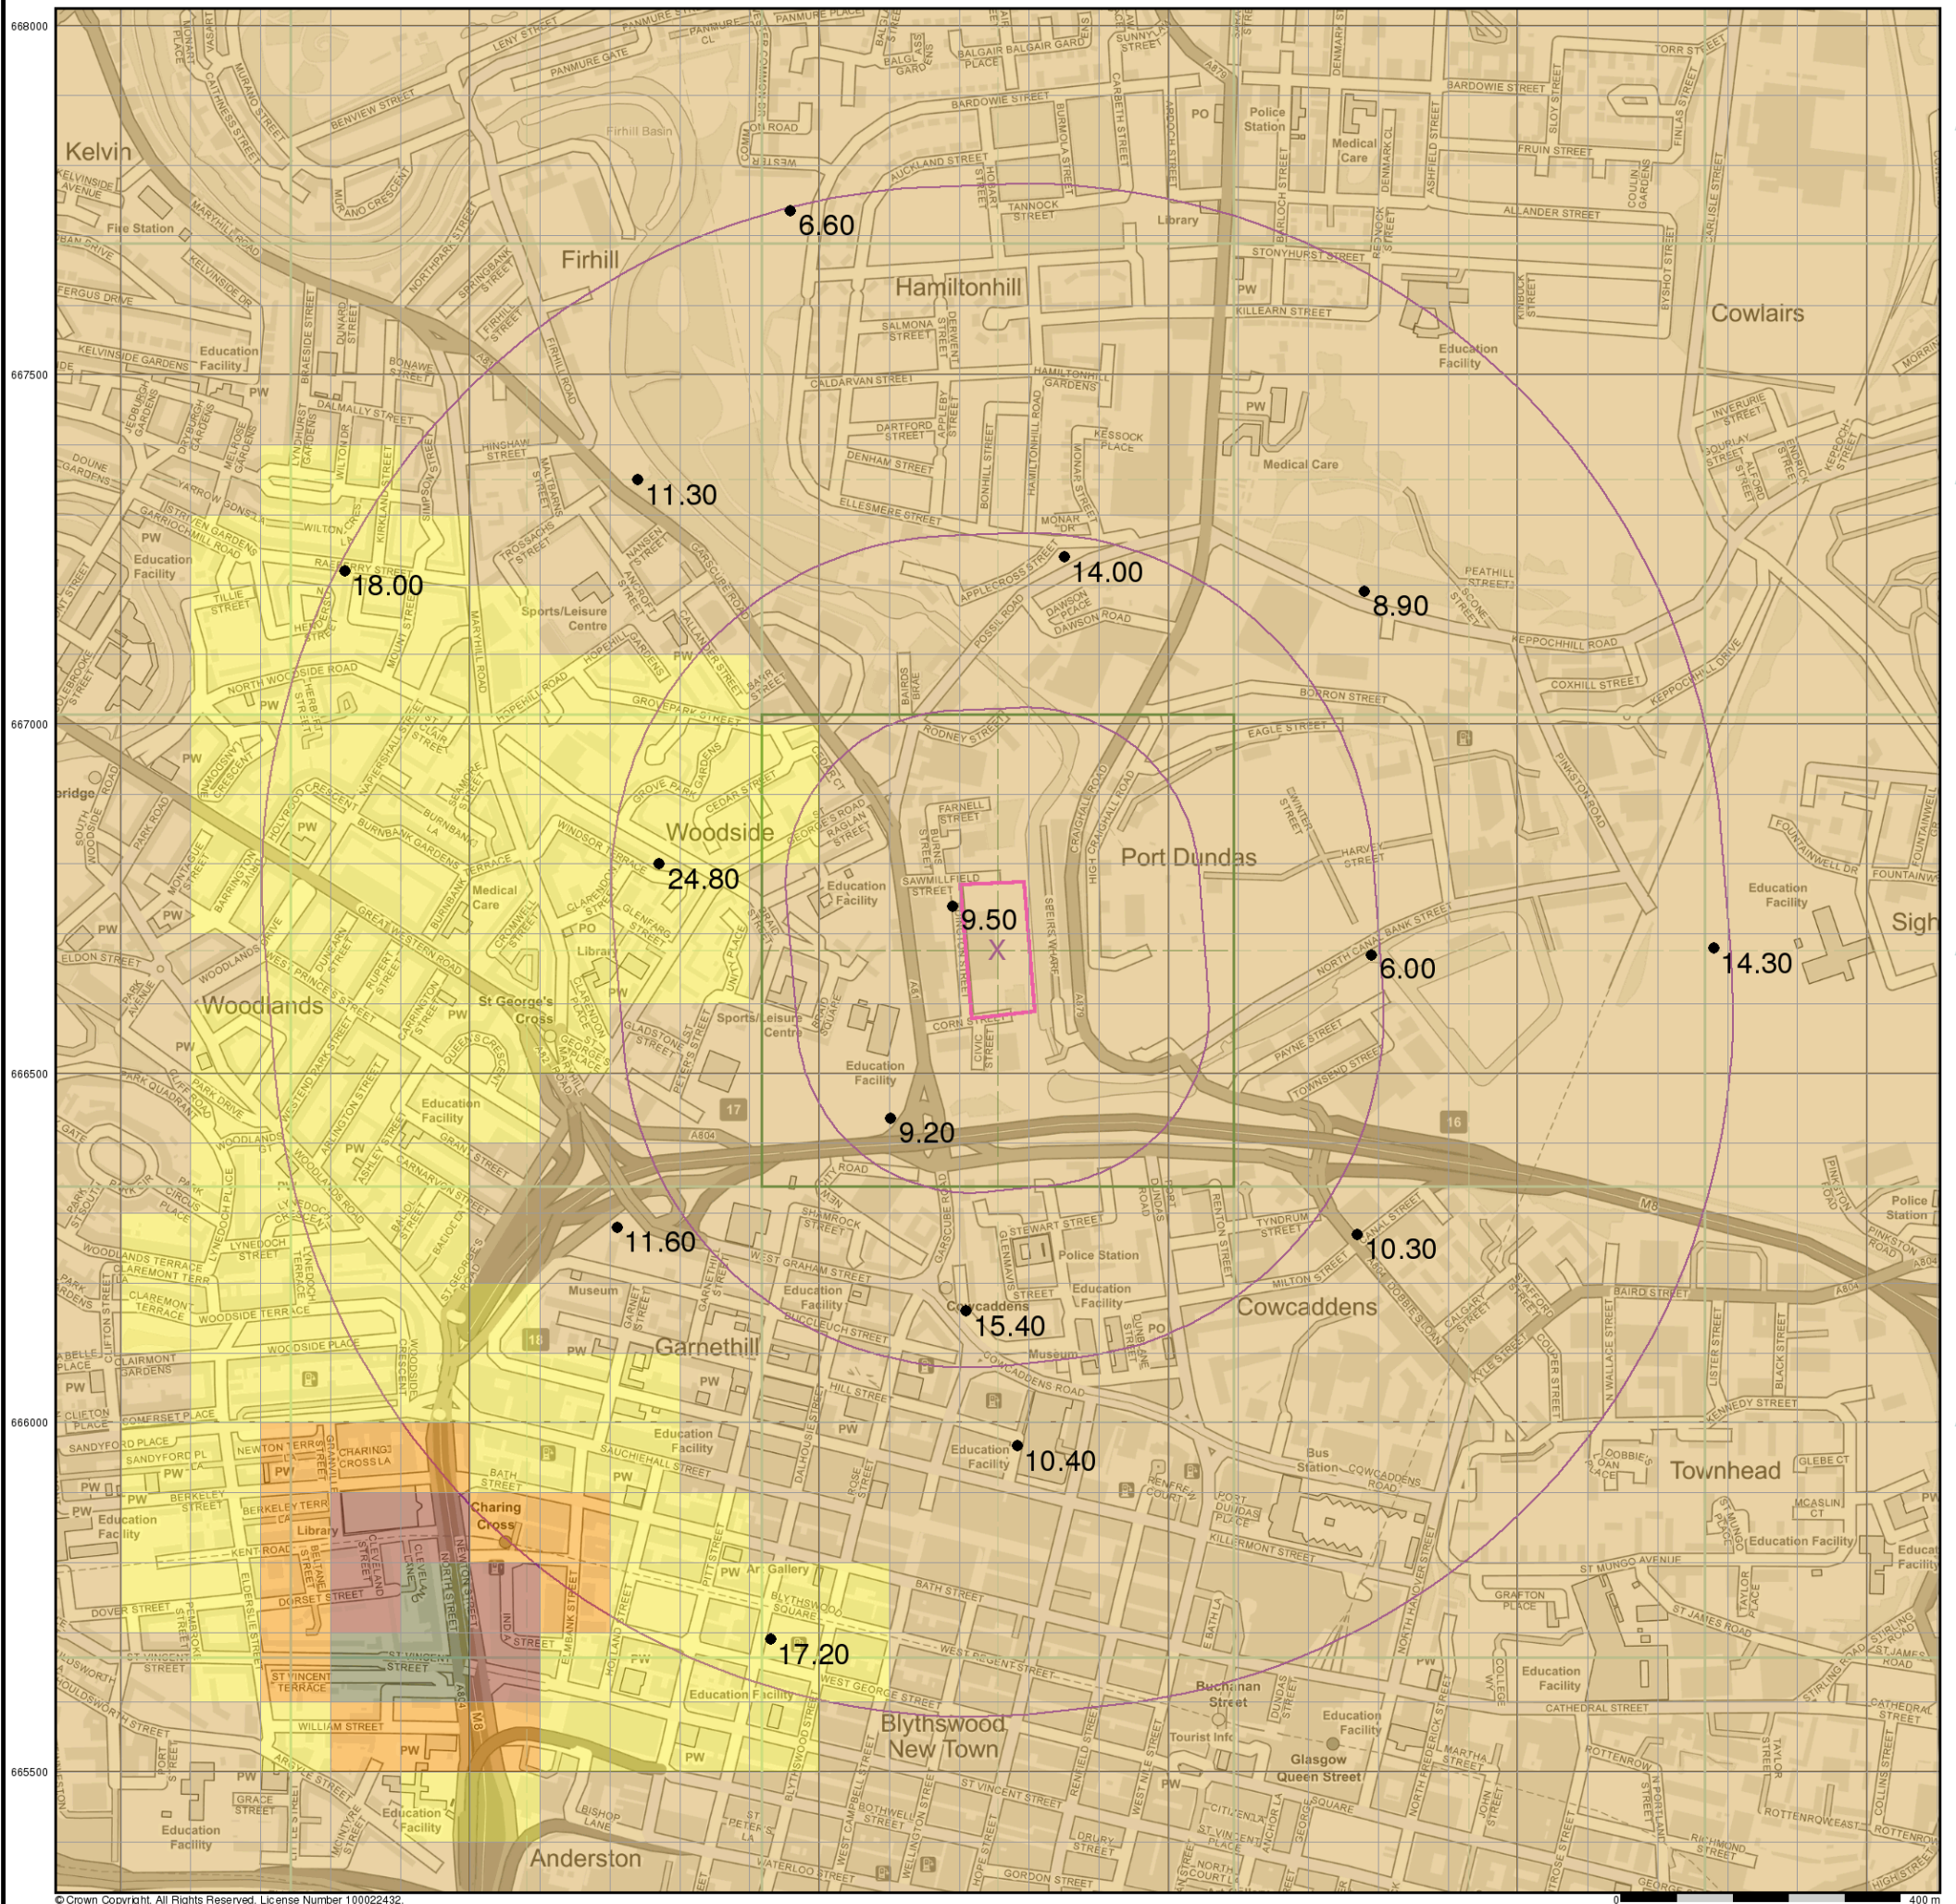




General


- Specified Site
- Specified Buffer(s)
- X Bearing Reference Point

Estimated Soil Chemistry Arsenic

Arsenic Concentrations mg/kg

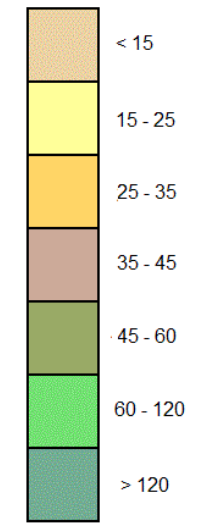

Estimated Soil Chemistry Arsenic - Slice A

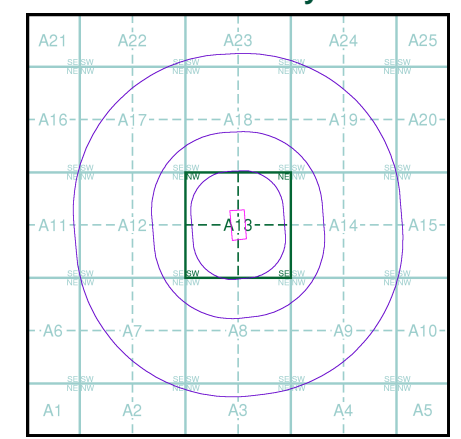

Order Details


Order Details: 316862580_1_1
 Customer Ref: p22-271
 National Grid Reference: 258750, 666680
 Slice: A
 Site Area (Ha): 1.72
 Search buffer (m): 1000


Site Details

Scottish Opera Technical Centre, 40, Edington Street, GLASGOW, G4 9RD



Tel: 0844 844 9952
 Fax: 0844 844 9951
 Web: www.envirocheck.co.uk

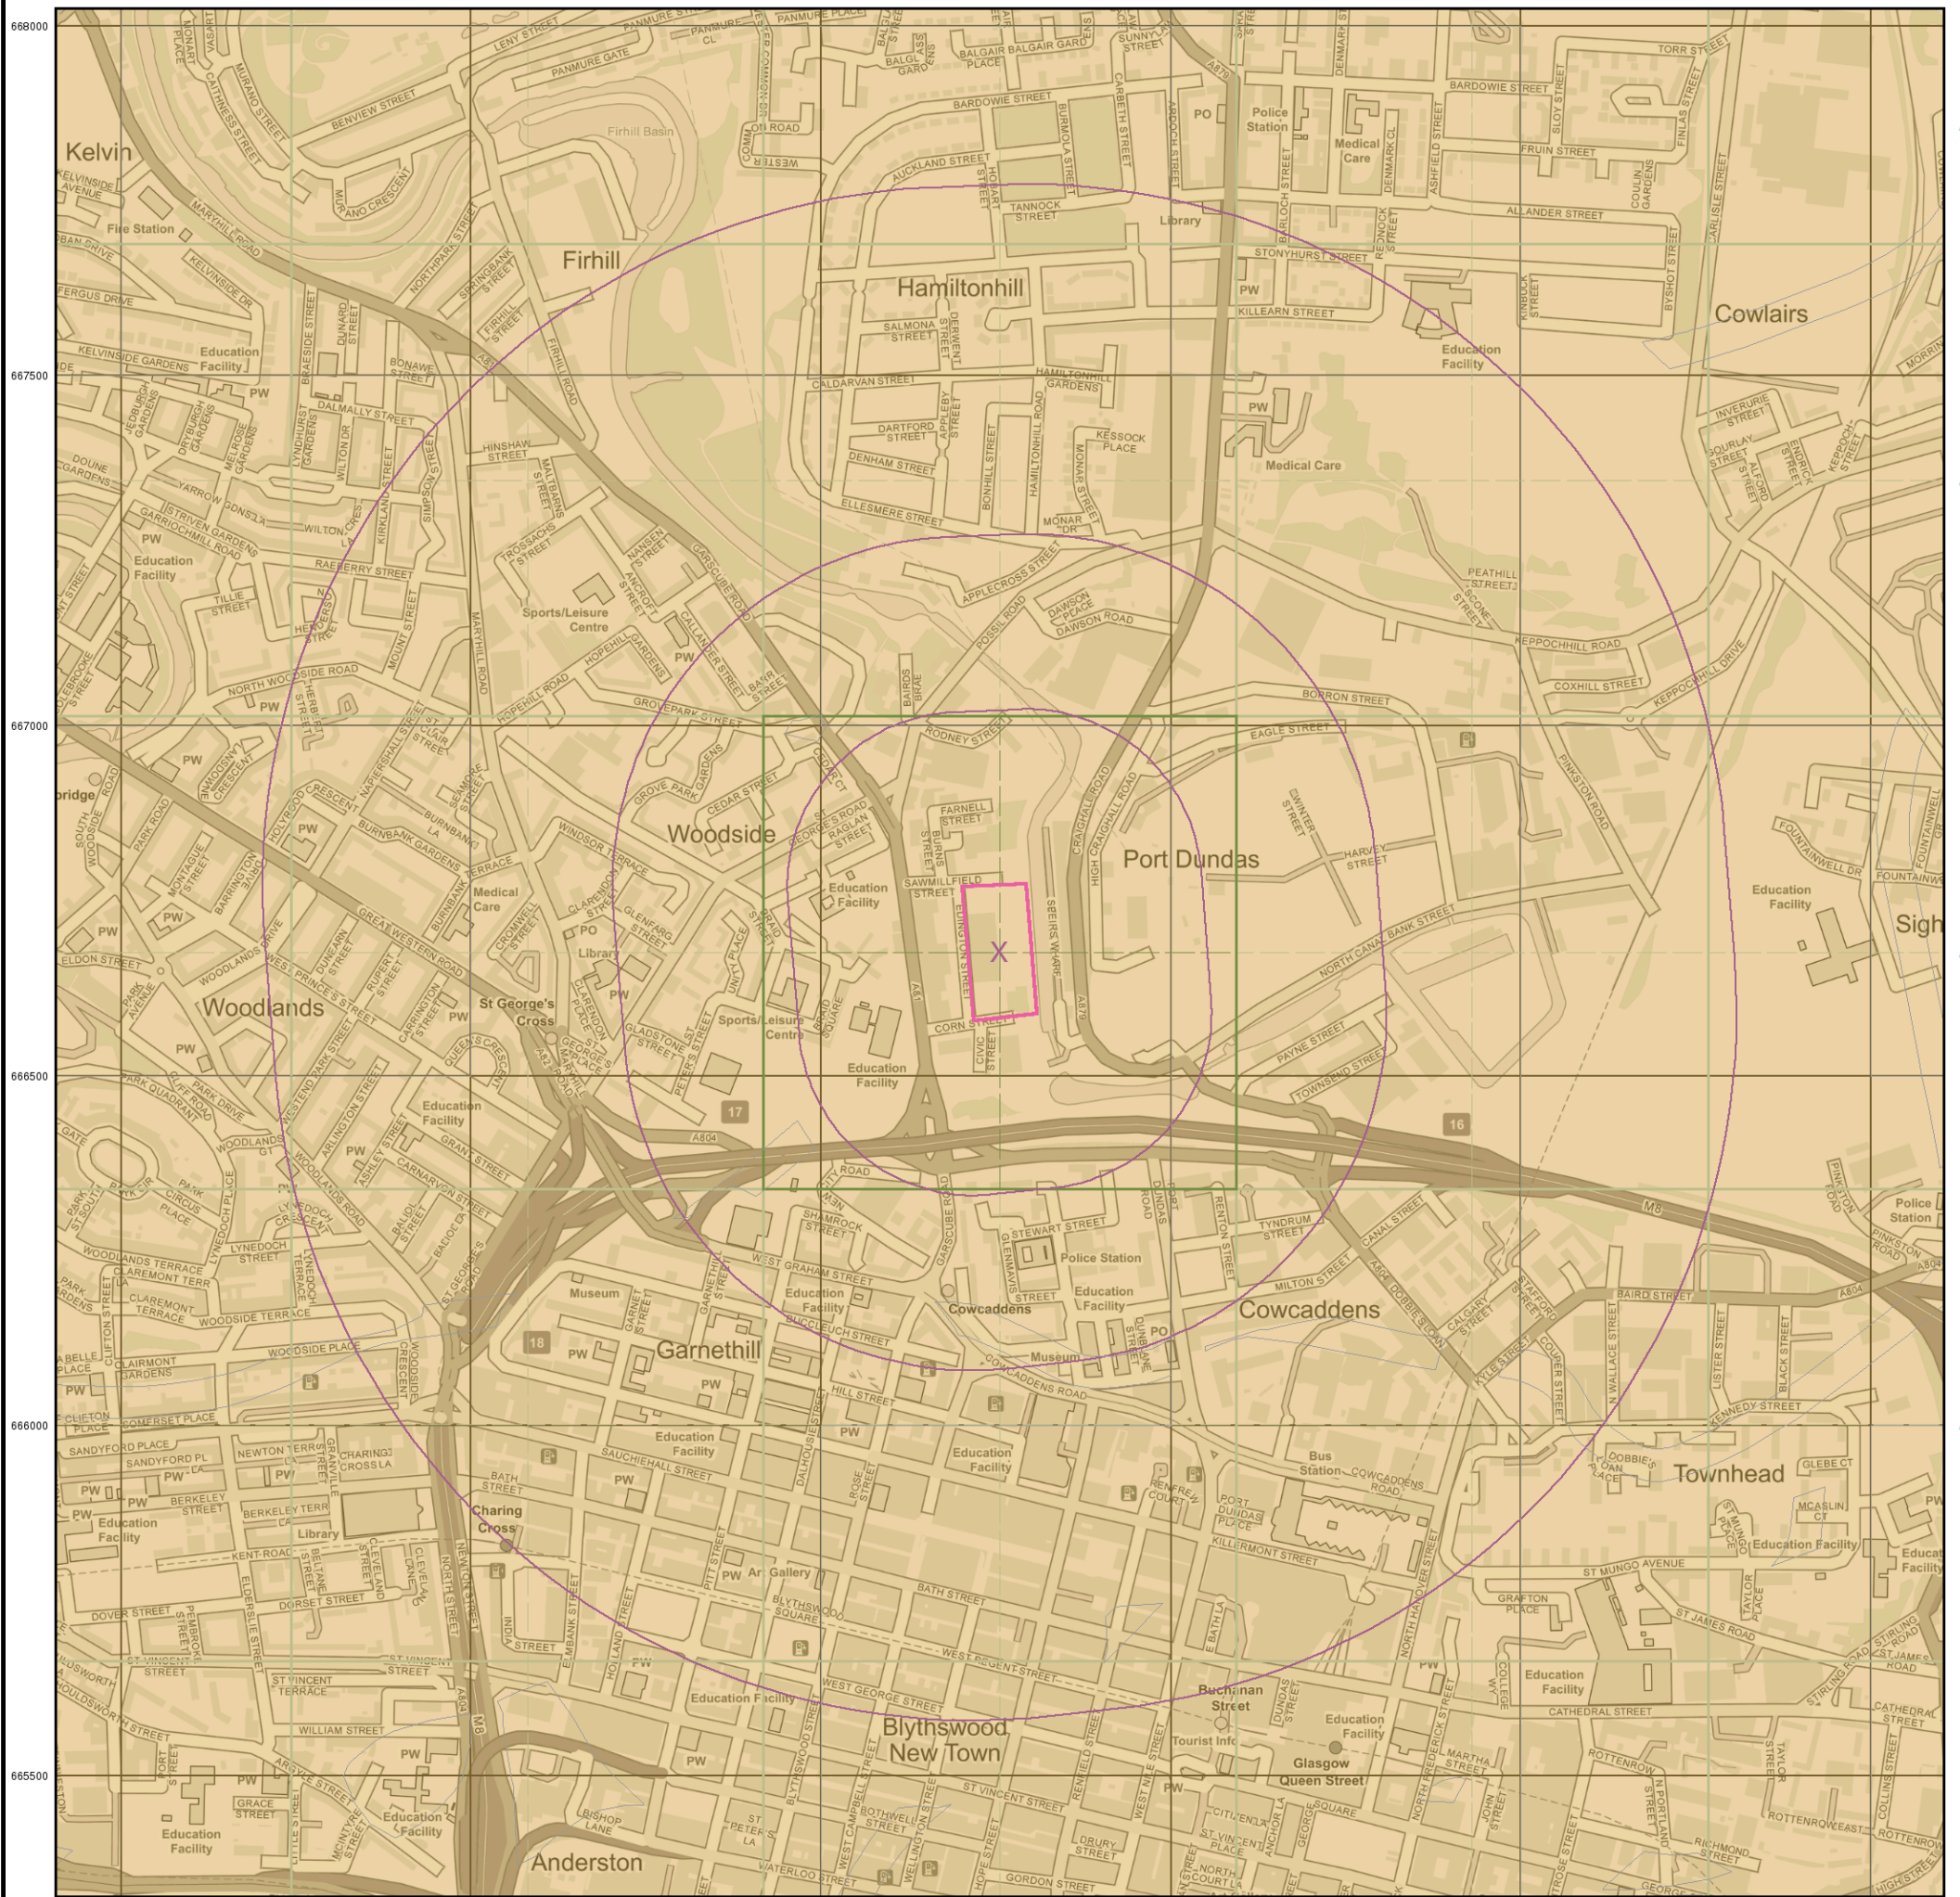

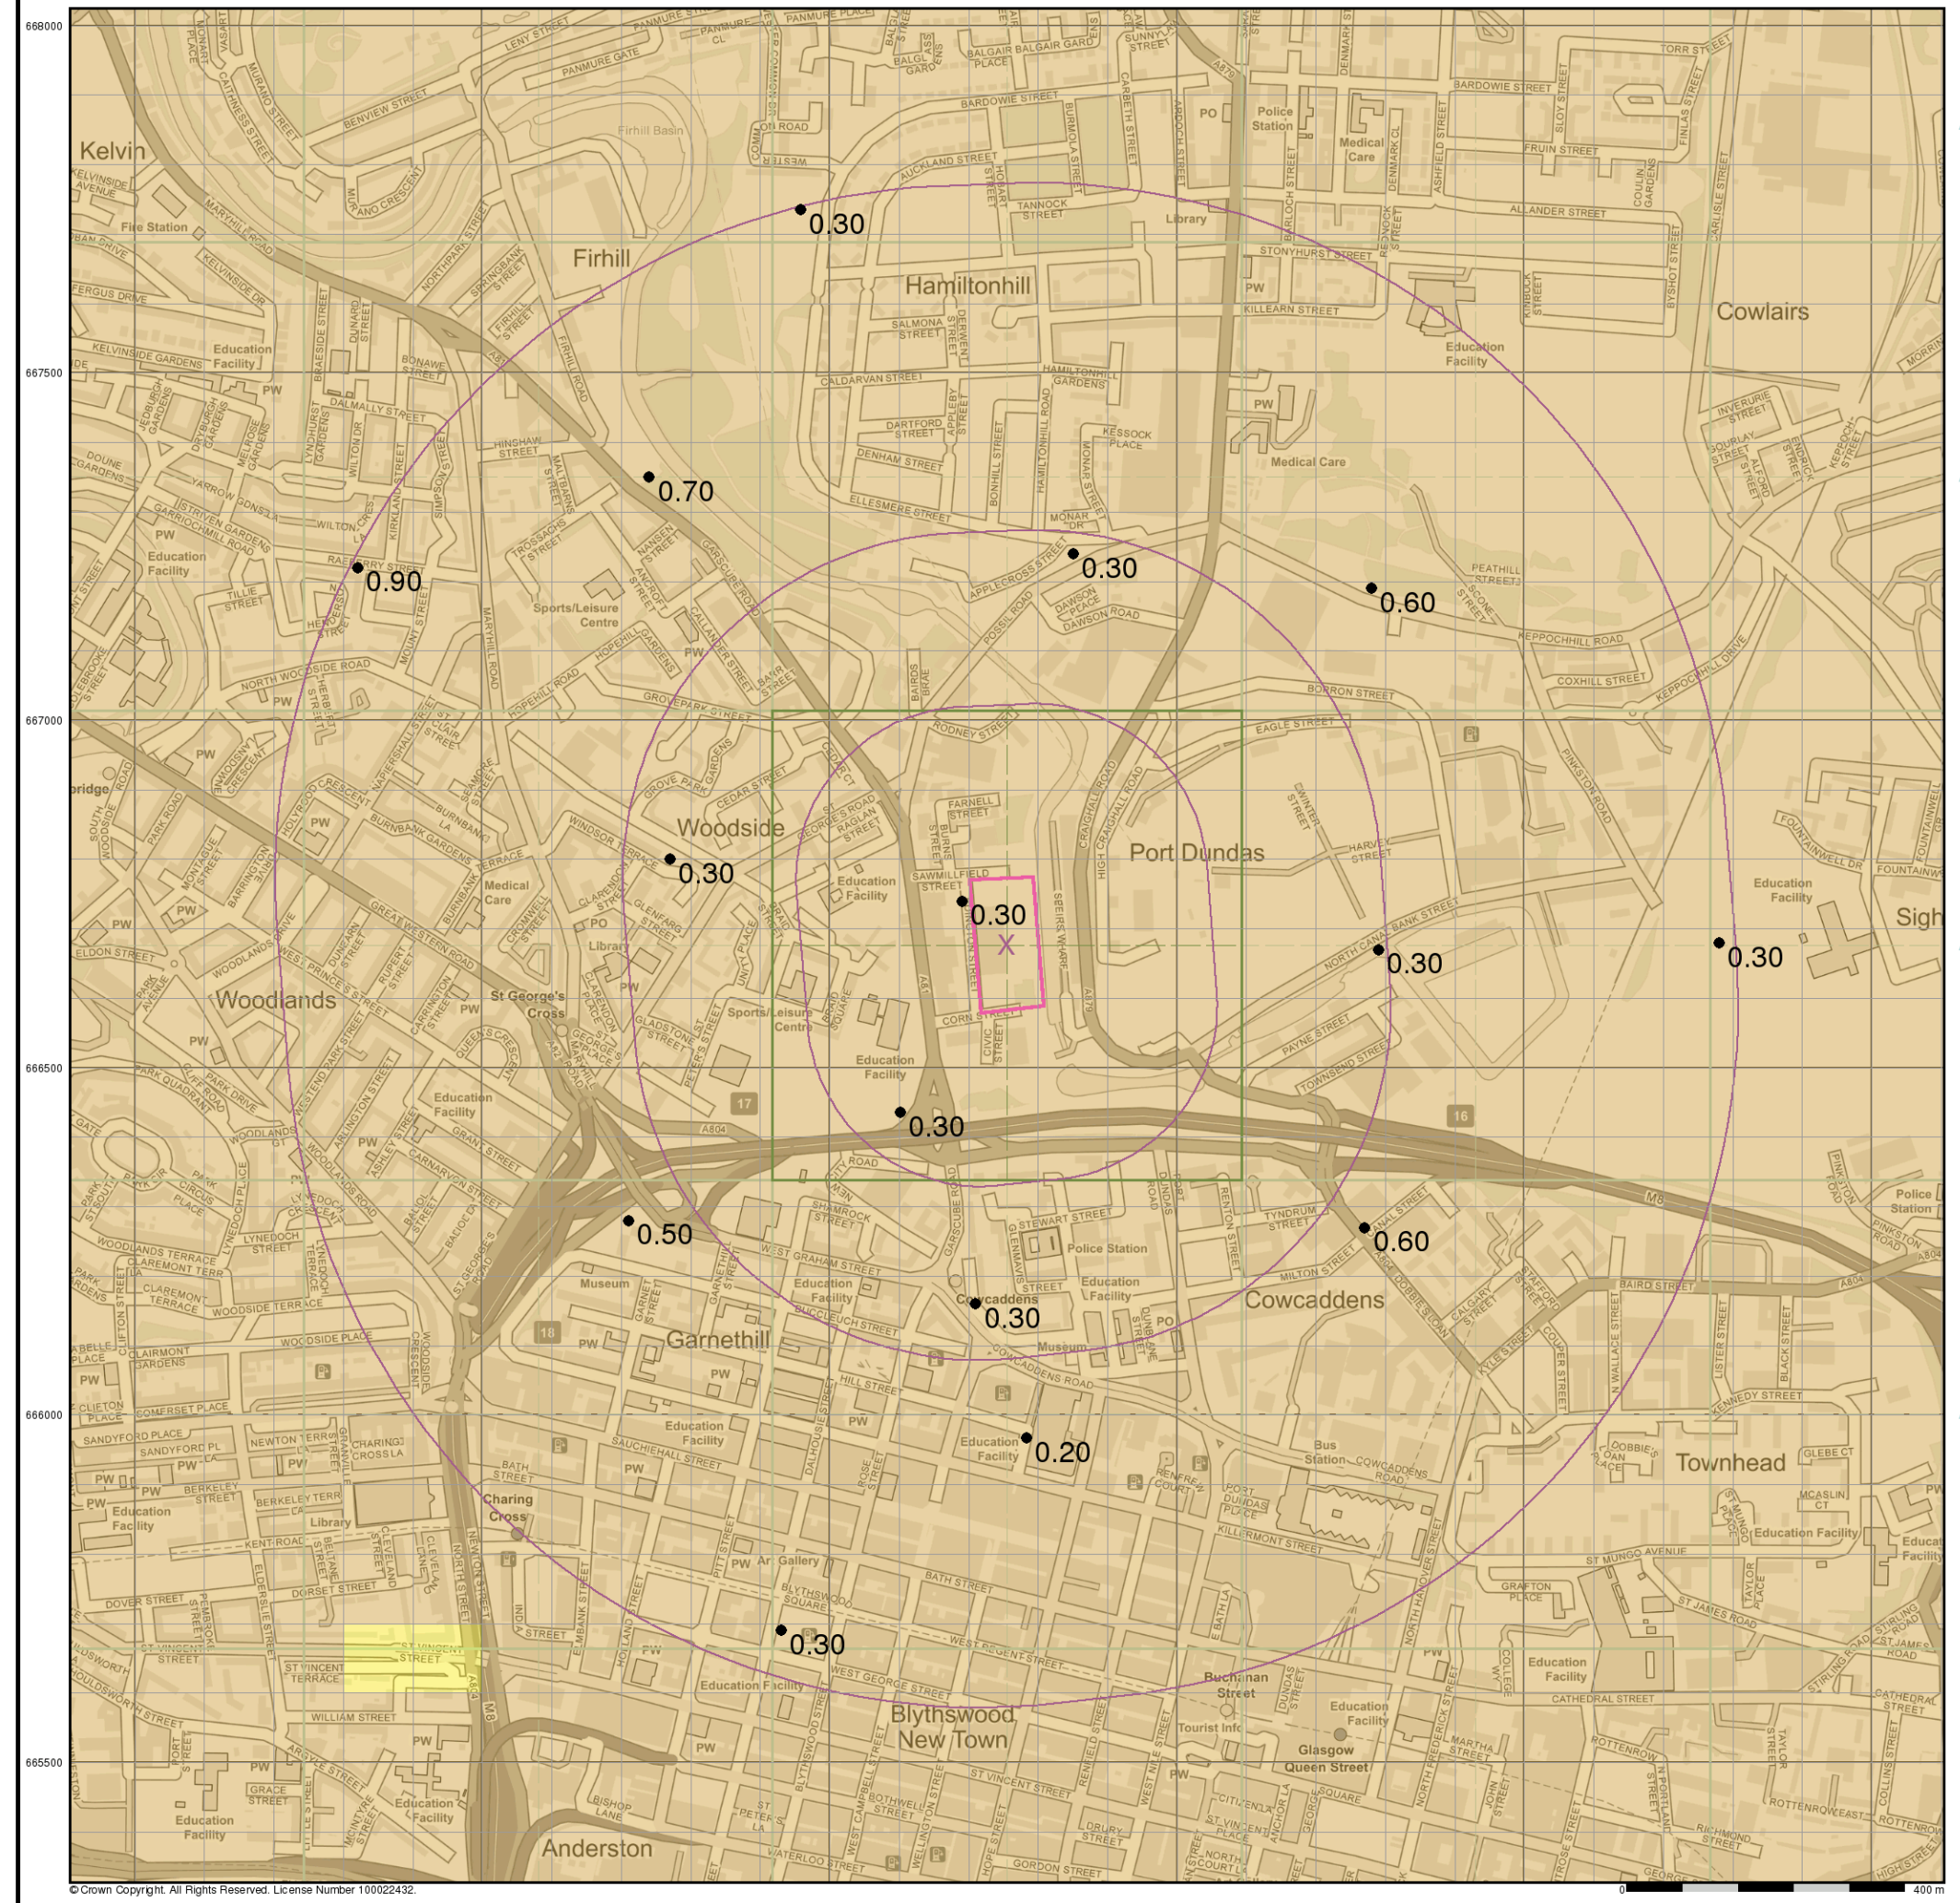


General


- Specified Site
- Specified Buffer(s)
- Bearing Reference Point

Urban Soil Chemistry Cadmium

- BGS Urban Soil Chemistry Measured Concentration Values (mg/kg)

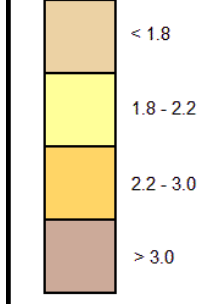

Urban Soil Chemistry Cadmium - Slice A

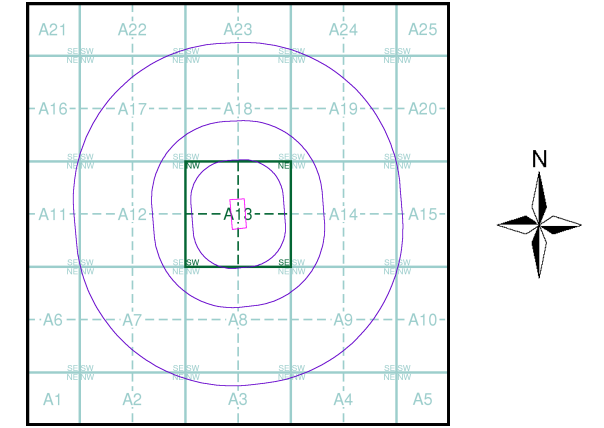

Order Details

Order Details: 316862580_1_1
 Customer Ref: p22-271
 National Grid Reference: 258750, 666680
 Slice: A
 Site Area (Ha): 1.72
 Search buffer (m): 1000

Site Details

Scottish Opera Technical Centre, 40, Edington Street,
 GLASGOW, G4 9RD