



Preservation Windows
6 Telford Place
Lenziemill
Cumbernauld
G67 2NH

2nd Floor,
9 Turnberry Road,
Glasgow G11 5AG




Preservation Windows
6 Telford Place
Lenziemill
Cumbernauld
G67 2NH


CLIENT
Mr & Mrs Alexander

PROJECT
2nd Floor,
9 Turnberry Road,
Glasgow G11 5AG

ISSUE
10/03/2024
DRAWN BY
Maddie McCartney

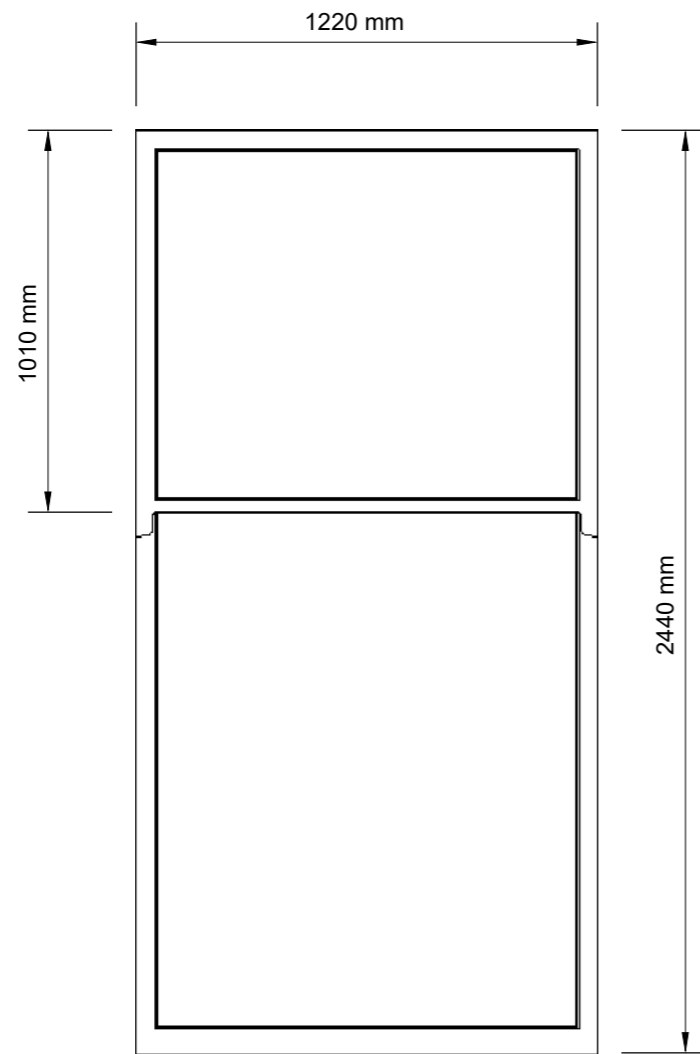


Reference: A

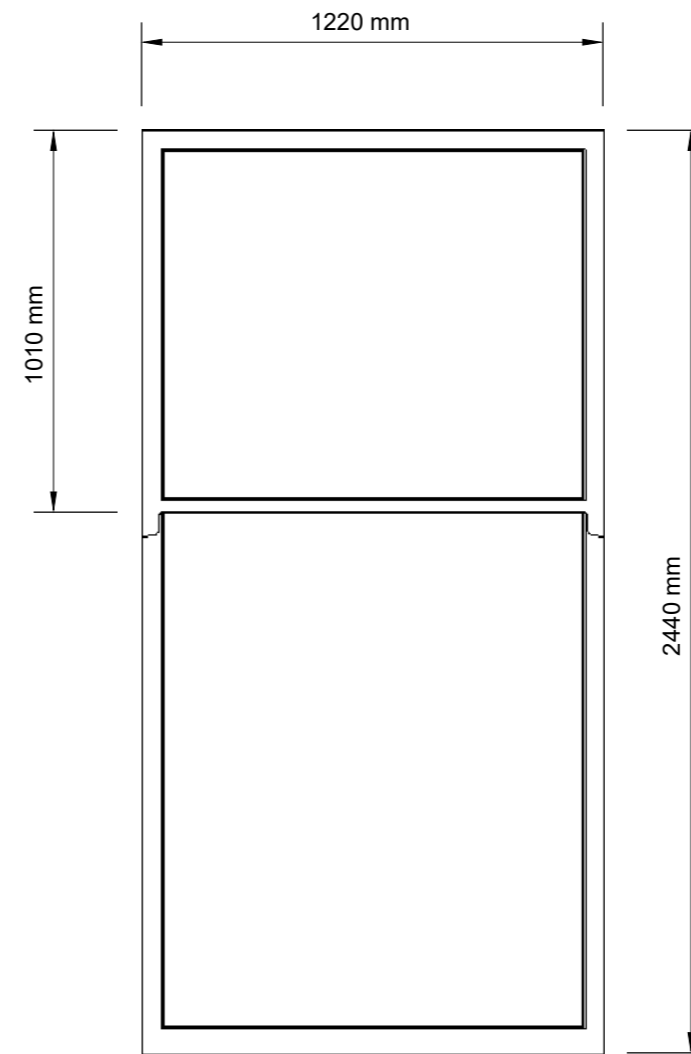

Reference: B

Exterior of windows will be painted to match existing finish.


All windows will be fitted with a 4/12/4 low E gas filled unit to achieve a 'U' value of 1.4.

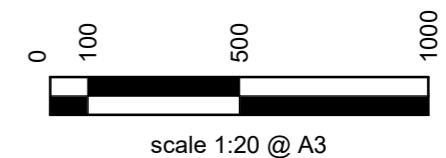


Windows will be manufactured in traditional ropes & weights, NOT spiral balances.

Front Elevation

A.01

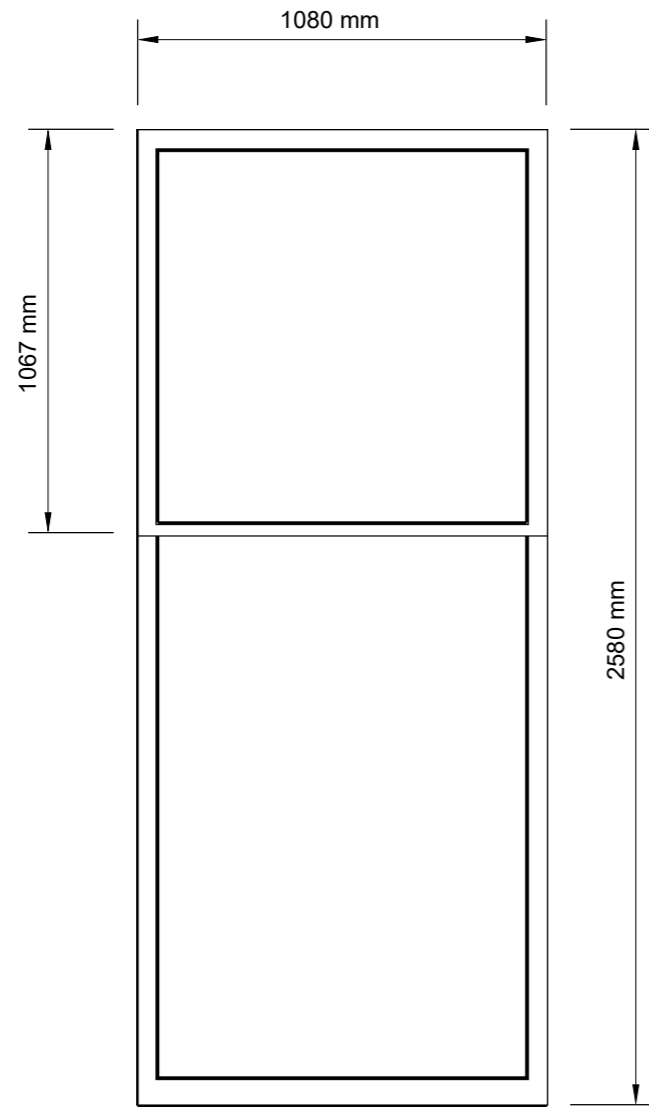


Reference: C

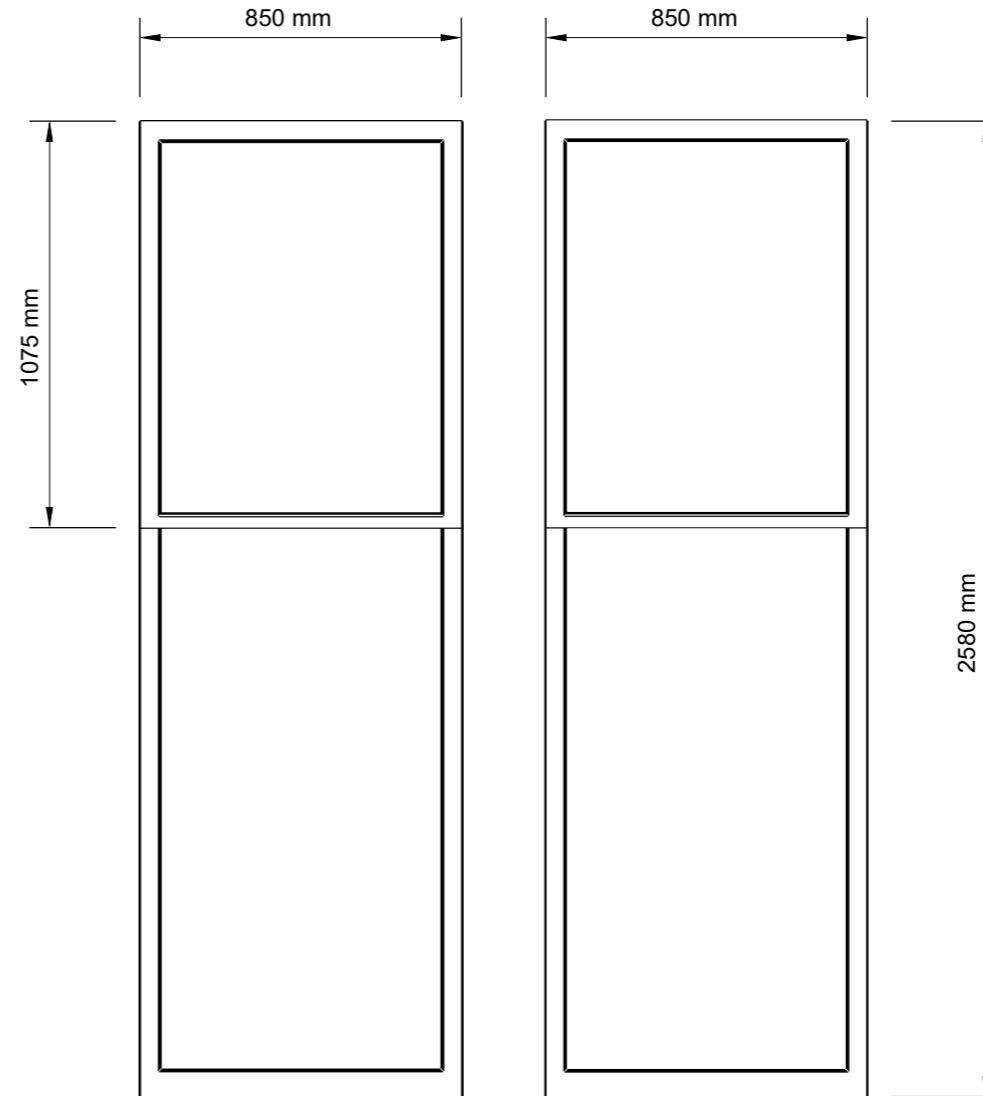

Reference: D

Exterior of windows will be painted to match existing finish.

All windows will be fitted with a 4/12/4 low E gas filled unit to achieve a 'U' value of 1.4.

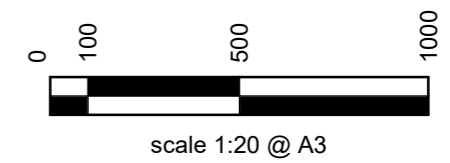

Windows will be manufactured in traditional ropes & weights, NOT spiral balances.



Preservation Windows
6 Telford Place
Lenziemill
Cumbernauld
G67 2NH

CLIENT
Mr & Mrs Alexander

PROJECT
2nd Floor,
9 Turnberry Road,
Glasgow G11 5AG

ISSUE
10/03/2024
DRAWN BY
Maddie McCartney

**Rear
Elevation**

A.02