
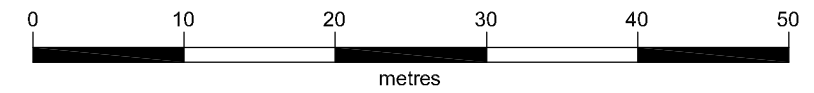


Vehicle tracking layout 2

scale 1:500 @ A3

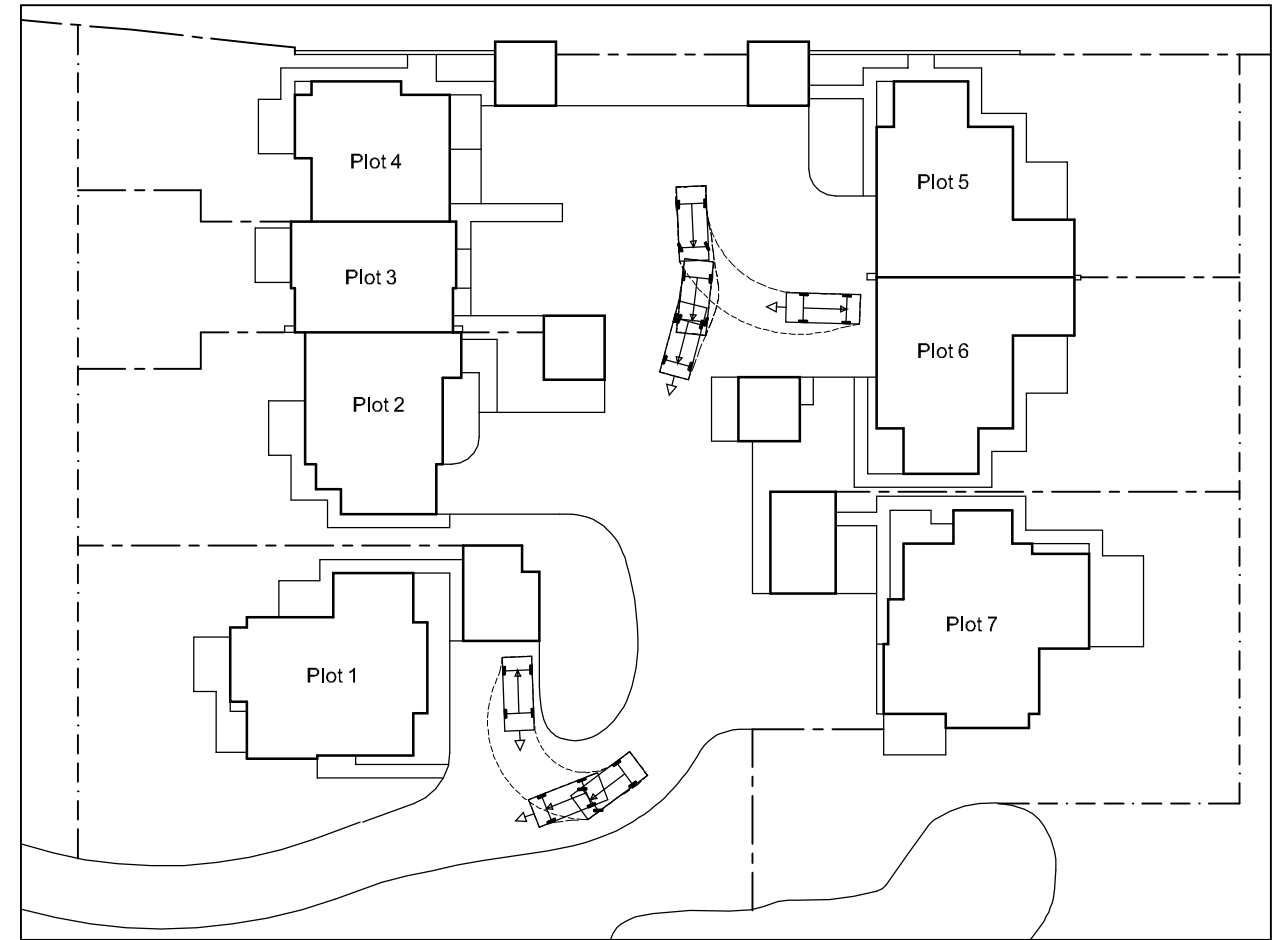

Vehicle tracking layout 3

scale 1:500 @ A3

address
Harewarren Farm Chalky Lane, Dogmersfield Hook, Hampshire, RG27 8TG

title
Vehicular Tracking Layouts - Sheet 3

Waterstone
Design Limited
Kaikoura
6 Spruce Way
Fleet
Hampshire
GU51 3JB
Telephone
01252 616420

scale	As indicated	sheet	A3
date	February 2024		
drwg ref	WSD / 540 - Tr 03	rev	-

rev	date	description