
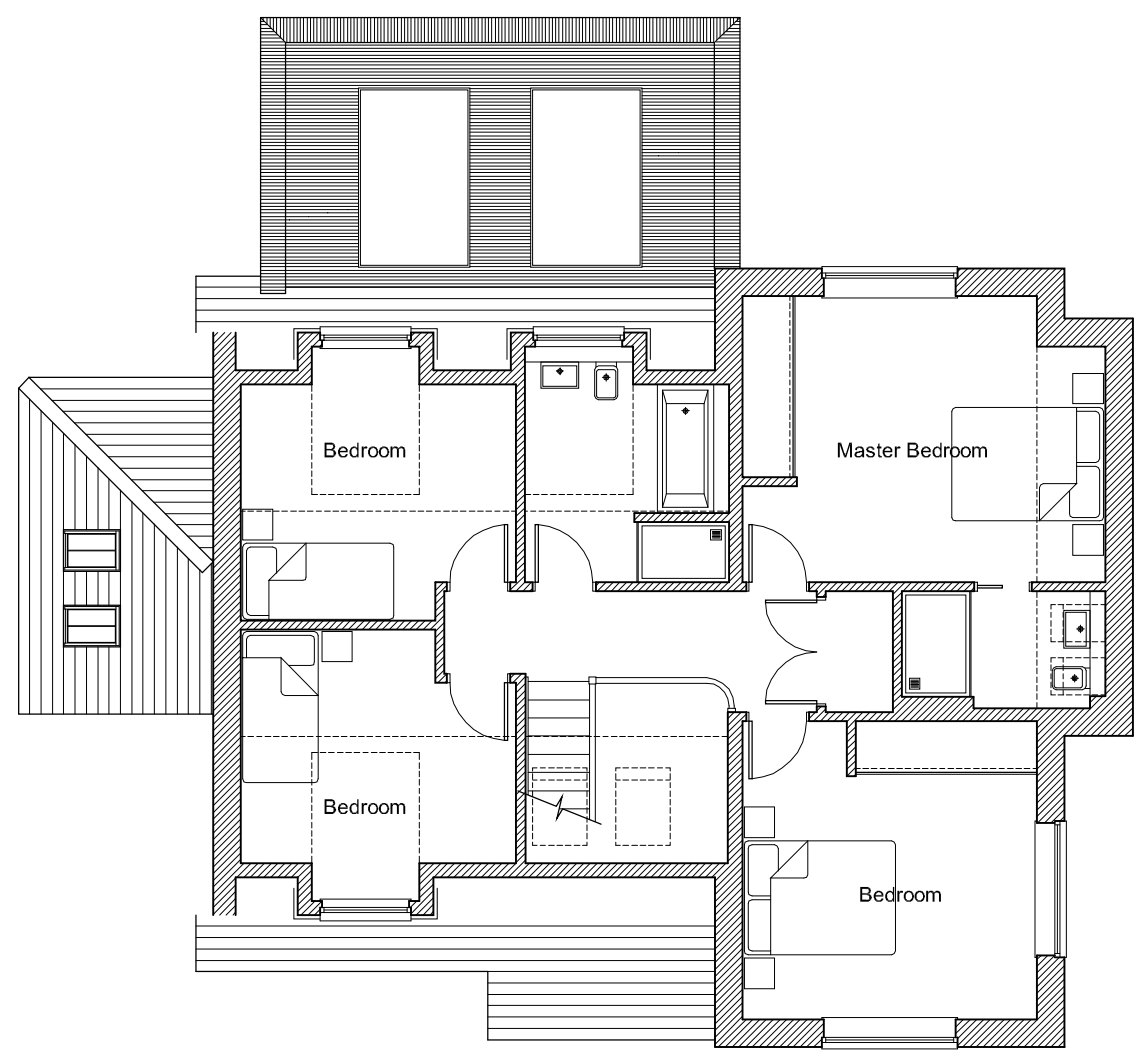


Ground Floor Plan

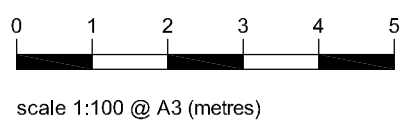

First Floor Plan

Gross internal floor area	
Ground floor	124.63 m ² (1342 sq.ft)
First floor	89.05 m ² (958 sq.ft)
Total	213.68 m² (2300 sq.ft)
note: area measured from internal structural face incl. storage and over staircase but excludes vacant roofspace & porch.	

address
 Land adj. Harewarren Farm
 Chalky Lane, Dogmersfield
 Hook, Hampshire, RG27 8TG

drawing
 Plot 7
 Floor Plans

Waterstone
 Design Limited
 Kaikoura
 6 Spruce Way
 Fleet
 Hampshire
 GU51 3JB
 Telephone
 01252 616420

scale	As indicated	sheet	A3
date	January 2024		
ref	WSD / 540 - 136	rev	-

rev	date	description