



41250 14325 10250 28247 9000 15000

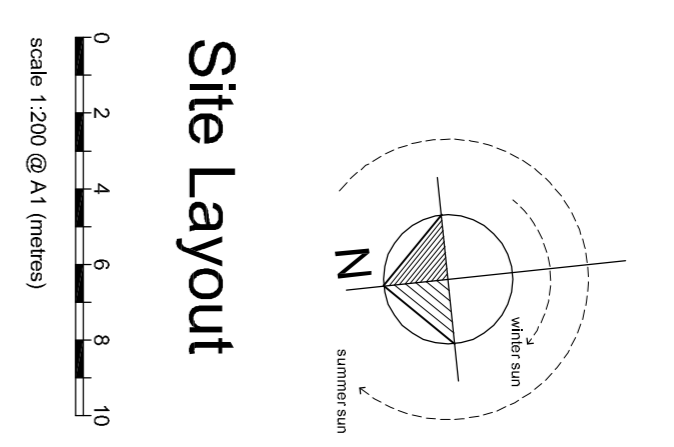

Site Layout

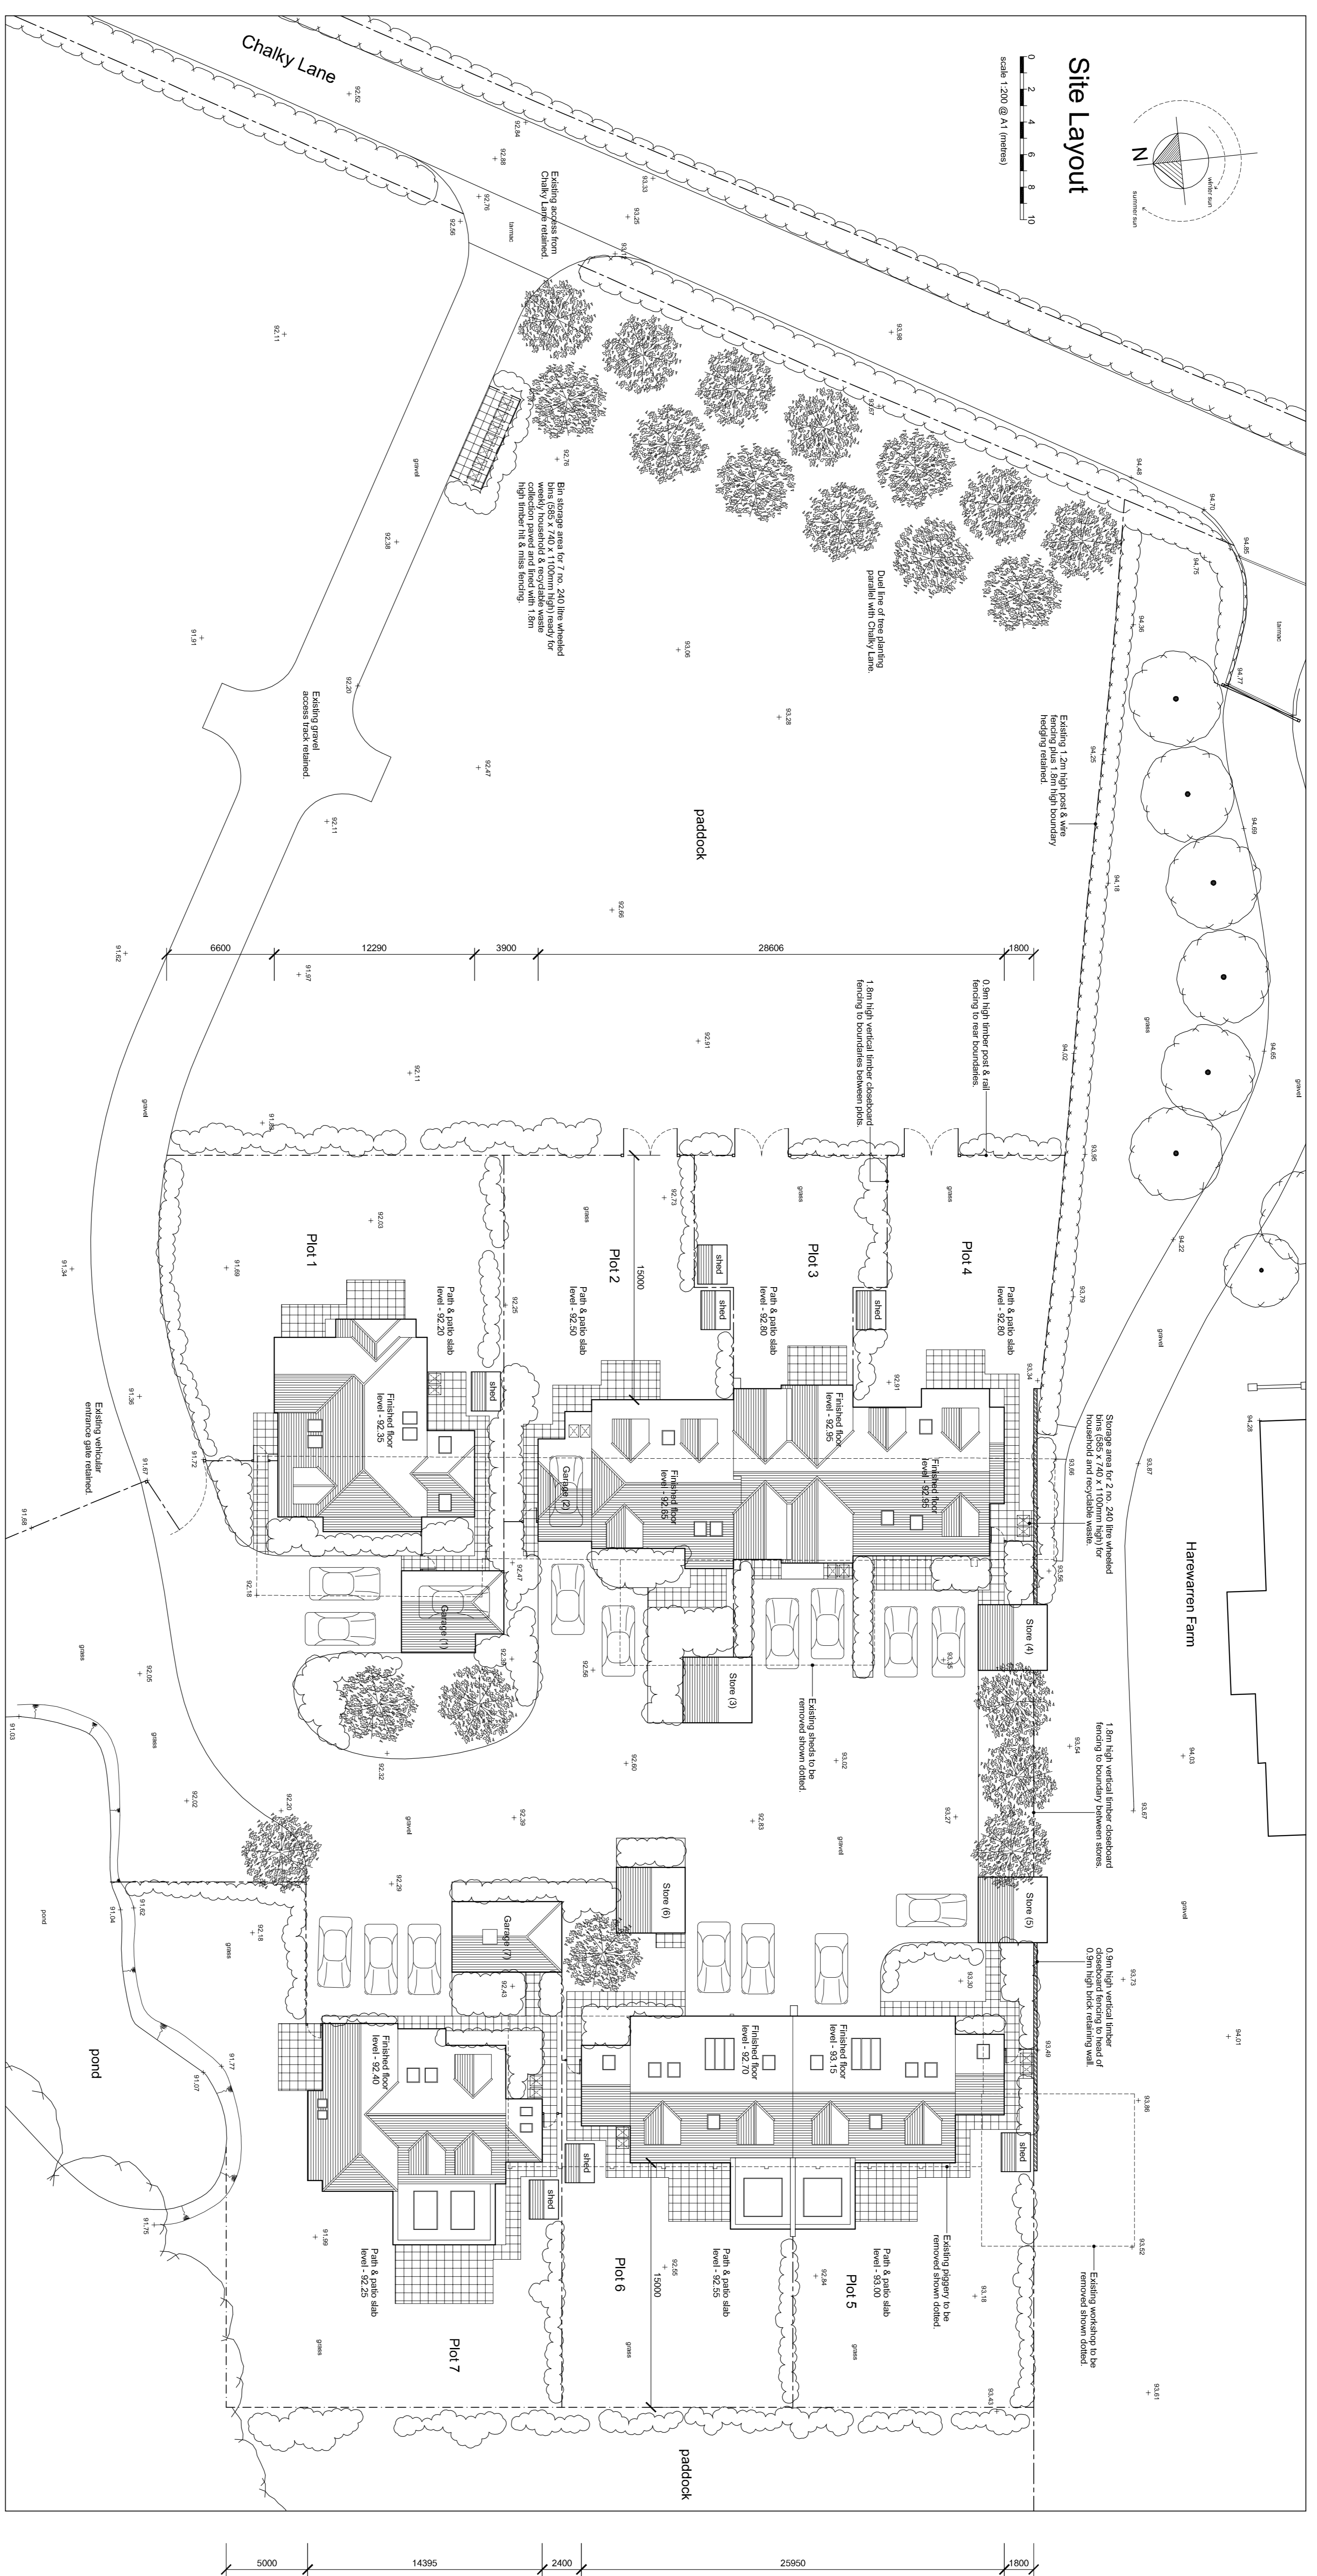

57775 11172 11015 31085 10390 13250

address
Land adl. Harewarren Farm
 Chalky Lane, Dogmersfield
 Hook, Hampshire, RG27 8TG

title
Site Layout

Waterstone
 Design Limited
 K. Kalka
 Project Manager
 H. Hargrave
 01252 914630

All dimensions, roof pitch and levels are to be checked on site prior to commencement of construction works and any discrepancies reported to the Client immediately.
 This drawing may not be reproduced in any part or form without written permission of the Client.
 All dimensions and levels are to be checked on site prior to commencement of construction works and any discrepancies reported to the Client immediately.
 All dimensions and levels are to be checked on site prior to commencement of construction works and any discrepancies reported to the Client immediately.

Scale	As indicated	Sheet	A1
date	February 2024		
drawing ref	WSD / 540 - 102	revision	-

rev	date	description