


Vehicle tracking layout 4

scale 1:500 @ A3

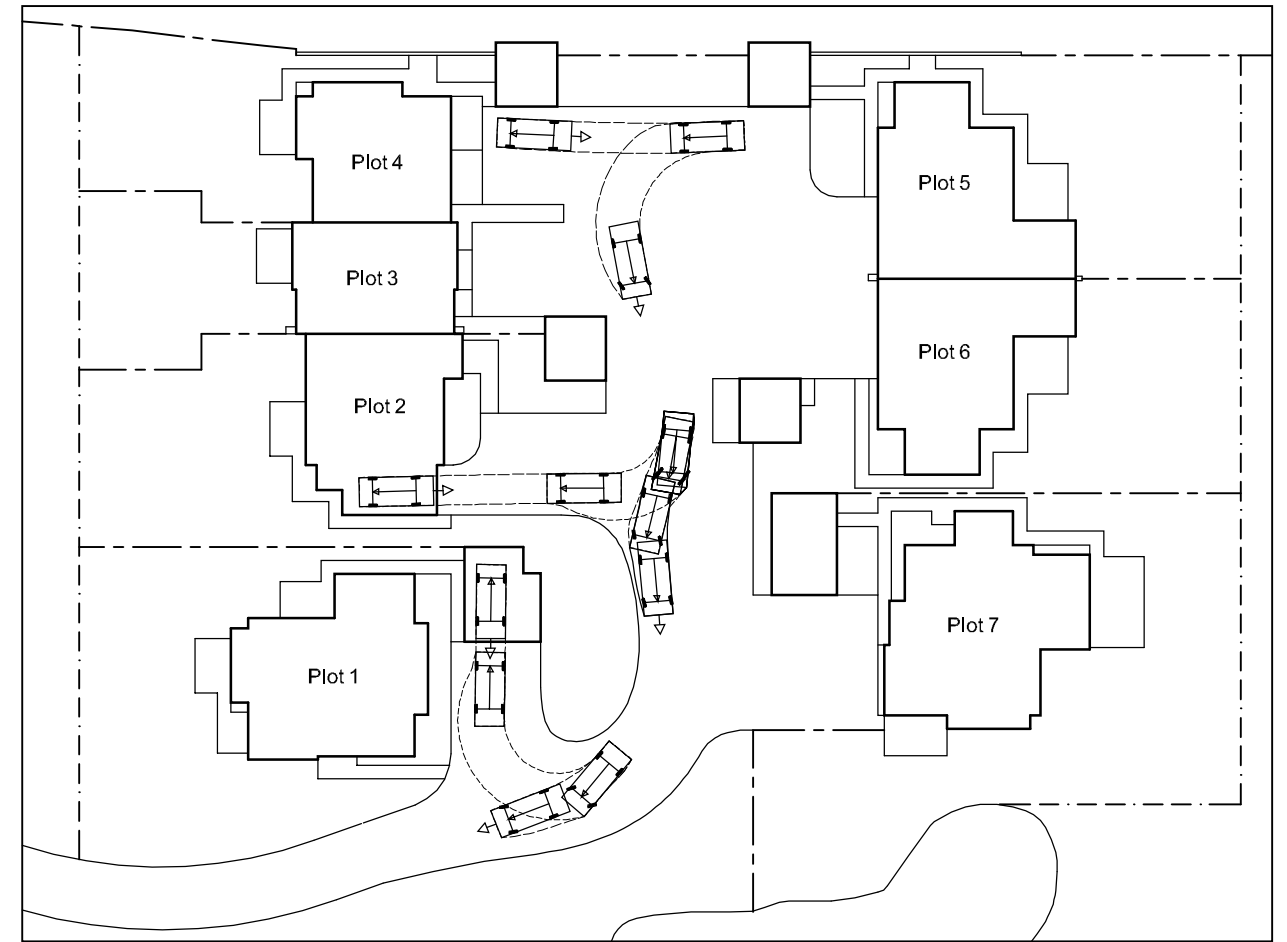

Vehicle tracking layout 5

scale 1:500 @ A3

address	title
Harewarren Farm Chalky Lane, Dogmersfield Hook, Hampshire, RG27 8TG	Vehicular Tracking Layouts - Sheet 4

Waterstone
Design Limited

Kaikoura
6 Spruce Way
Fleet
Hampshire
GU51 3JB

Telephone
01252 616420

scale	As indicated	sheet	A3
date	February 2024		
drwg ref	WSD / 540 - Tr 04	rev	-

rev	date	description