

Existing chimney to be removed.



Plain tiled pitched roof to match existing.

New pitched roof to be made continuous with existing.

FLAT ROOF

NOTES:
 THIS DRAWING IS FOR INDICATIVE AND FOR PLANNING PURPOSES ONLY AND NOT CONSIDERED 'CONSTRUCTION ISSUE'.
 ALL DIMENSIONS ARE TO BE CHECKED AND VERIFIED ON SITE, WITH ANY DISCREPANCIES REPORTED TO ARCHITECTURAL DESIGNS SERVICES (UK)LTD.
 COPYRIGHT FOR THIS DRAWING IS HELD BY ARCHITECTURAL DESIGN SERVICES (UK) LTD. IT IS NOT TO BE REPRODUCED WITHOUT EXPRESS PERMISSION.

CLIENT	
R.TAYLOR	
PROJECT TITLE	
2 STOREY SIDE EXTENSION AND ADDITIONAL PORCH	
DRAWING TITLE	
PROPOSED RF PLAN	
PROJECT ADDRESS	
31A WOOD LANE, FLEET, GU51 3EA	
JOB NO	879
DRAWING NO	06
REV NO	C
SCALE@A3	1:50
DRAWN BY	LC
STAGE	PLANNING

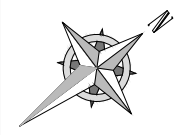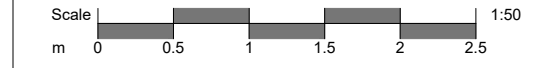

ARCHITECTURAL DESIGNS

Building 2
 Guildford Business Park
 Guildford Surrey, GU2 8XG
 Tel: 01483 362 980
 Email: info@ad-ltd.uk