


Bridlesmith Gate

Do not scale off drawings for any calculation or construction purposed. Site dimension must be carried out for any purposes intended.

1. No changes to existing windows or structural walls.
2. Main access staircase discharge to Bridelsmith Walk. See ground floor plan.
3. Flats floor areas in compliant to housing space standard.
4. Sound test prior and after construction to Building Reg and planning requirements.
5. UPVC double glazed windows behind existing to achieve sound test and U value.
6. Bin store shown. Caretaker arrange for placing on street on collection day.
7. Furniture layout shown on plans.

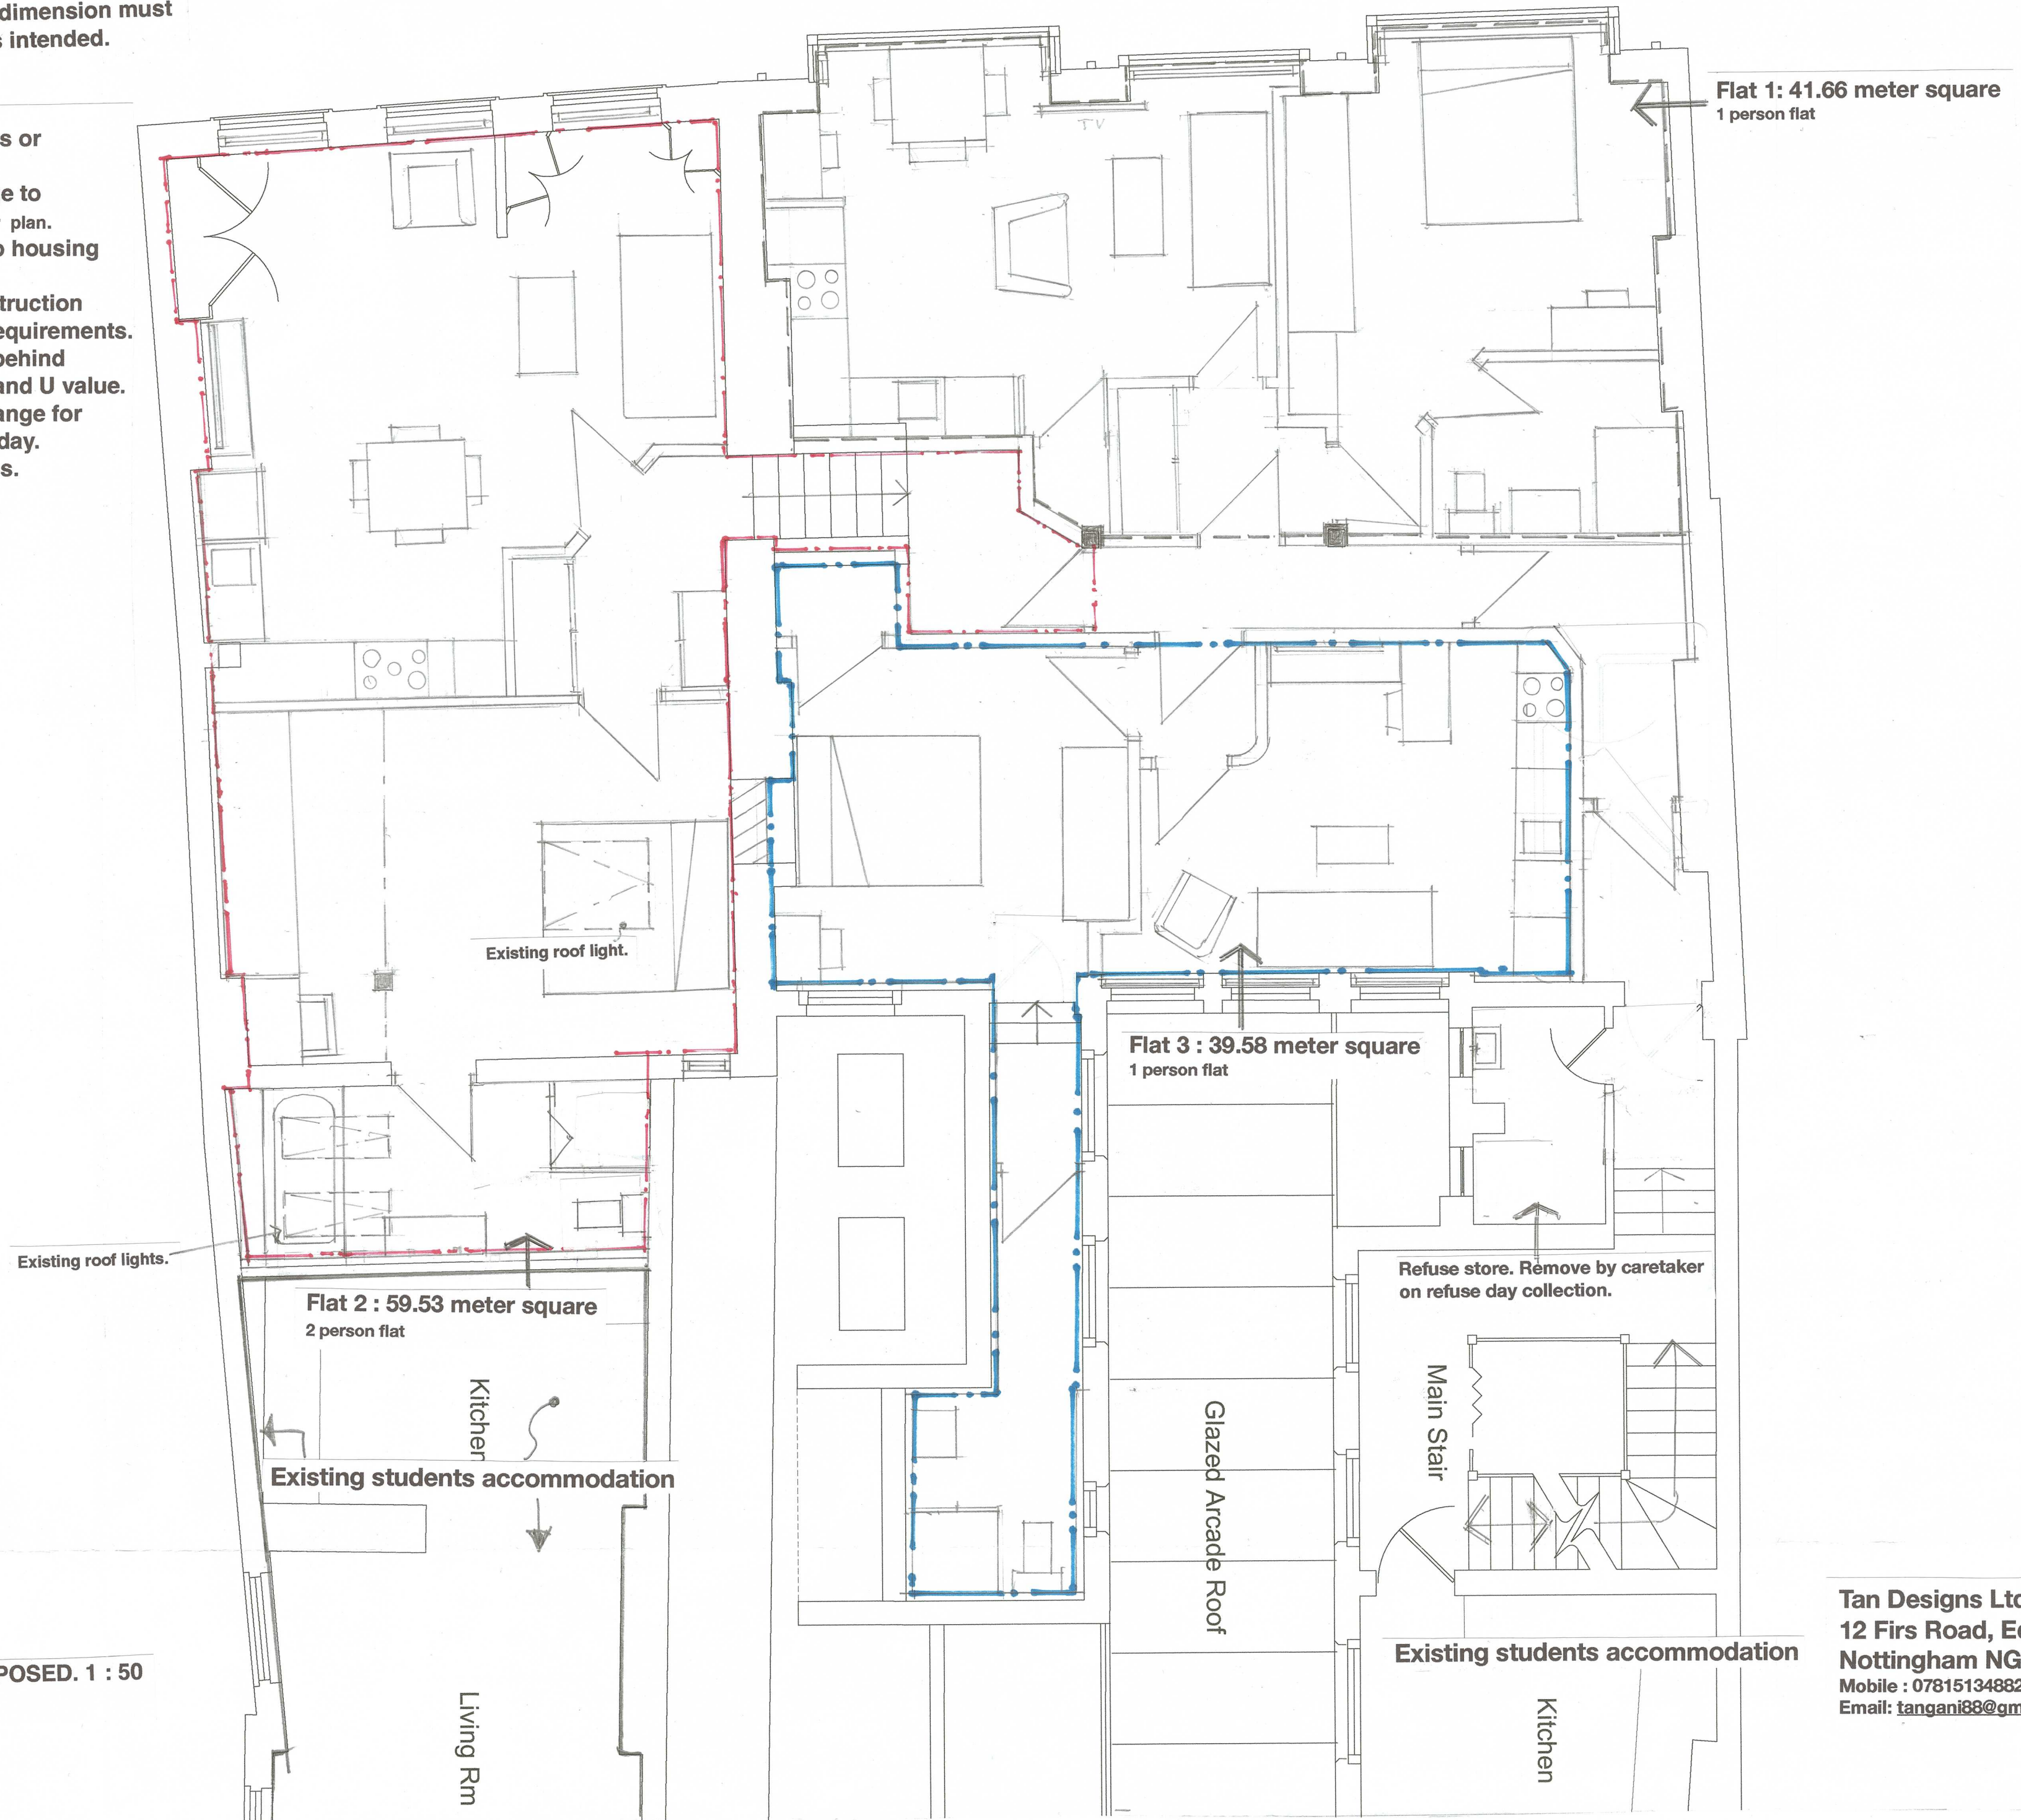

Flat 1: 41.66 meter square
1 person flat

Flat 3 : 39.58 meter square
1 person flat

Flat 2 : 59.53 meter square
2 person flat

SECOND. FLOOR PROPOSED. 1 : 50
(on A2)

Tan Designs Ltd
12 Firs Road, Edwalton.
Nottingham NG12 4BX
Mobile : 07815134882
Email: tangani88@gmail.com