

- 1 - Existing refurbished / new slimline double glazed, timber sash & case windows to match existing windows
- 2 - New slimline double glazed timber frame door in style to match existing windows
- 3 - Stone platt / bridge with black painted metal railings to match existing
- 4 - Single ply roof & rooflight



1 Proposed Rear Elevation
Scale: 1:50

revision	date	notes
P2	20.03.24	For Planning / LBC
P1	12.01.24	For Planning / LBC

PLANNING / LBC

K-ARC
Architecture Studio
kyle@k-arc.co.uk
76 Ravelston Dykes, Edinburgh, EH12 6HF
07803 513126


Mark & Kirsty Harrower
18 Grove Street, Edinburgh

Proposed
Rear Elevation

2403-GS **301** Rev:P2

1:50 @ A3

Works to windows subject
to window condition report

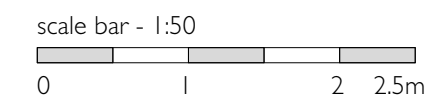

1. Do not scale from drawings. Request any dimensions not provided from Architect.
2. All dimensions to be checked on site prior to starting work.
3. Any discrepancies to be reported to Architect.
4. Drawings to be read in conjunction with structural engineer's and consultant's drawings, specifications and schedules.
5. Location of stud in partitions are indicative only.