

1 Existing Rear Elevation  
Scale: 1:50

P2	20.03.24	For Planning / LBC
P1	12.01.24	For Planning / LBC
revision	date	notes

PLANNING / LBC

K-ARC  
Architecture Studio  
kyle@k-arc.co.uk  
76 Ravelston Dykes, Edinburgh, EH12 6HF  
07803 513126


Mark & Kirsty Harrower  
18 Grove Street, Edinburgh

Existing  
Rear Elevation

2403-GS 131 Rev:P2

1:50 @ A3

scale bar - 1:50

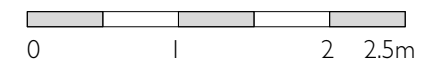

1. Do not scale from drawings. Request any dimensions not provided from Architect.  
2. All dimensions to be checked on site prior to starting work.  
3. Any discrepancies to be reported to Architect.  
4. Drawings to be read in conjunction with structural engineer's and consultant's drawings, specifications and schedules.  
5. Location of stud in partitions are indicative only.