

I - Existing refurbished / new slimline double glazed, timber sash & case windows to match existing windows



1 Proposed Front Elevation
Scale: 1:50

P2	20.03.24	For Planning / LBC
P1	12.01.24	For Planning / LBC
revision	date	notes

PLANNING / LBC

K-ARC
 Architecture Studio
 kyle@k-arc.co.uk
 76 Ravelston Dykes, Edinburgh, EH12 6HF
 07803 513126


Mark & Kirsty Harrower
 18 Grove Street, Edinburgh

Proposed
 Front Elevation

2403-GS **300** Rev:P2

1:50 @ A3

Works to windows subject
 to window condition report

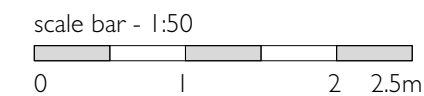

1. Do not scale from drawings. Request any dimensions not provided from Architect.
 2. All dimensions to be checked on site prior to starting work.
 3. Any discrepancies to be reported to Architect.
 4. Drawings to be read in conjunction with structural engineer's and consultant's drawings, specifications and schedules.
 5. Location of stud in partitions are indicative only.