



Front Elevation

Existing & Proposed
Like-for-Like Replacement

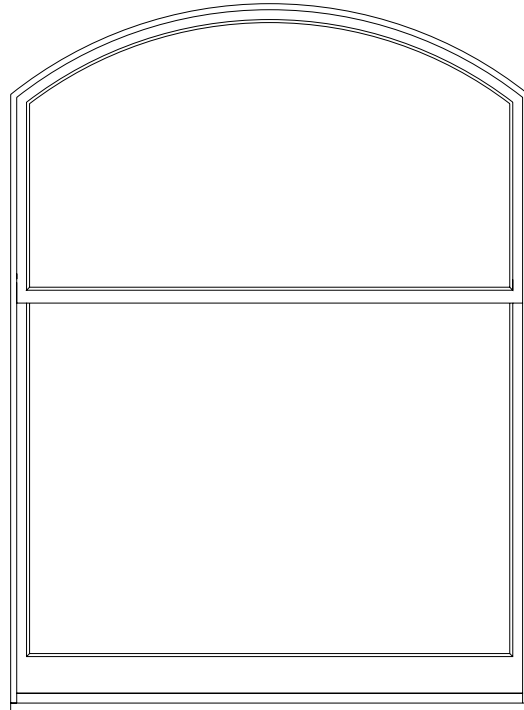


W1 - Front Bed 1

Existing & Proposed
Like-for-Like Replacement

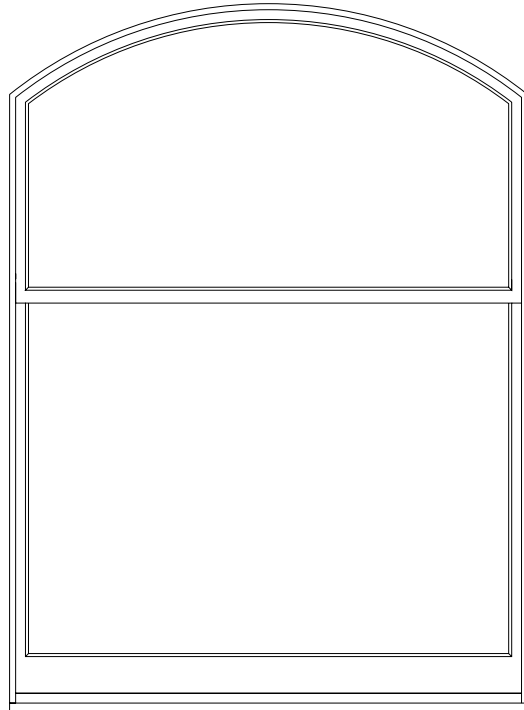


W2 - Front Bed 2

Existing & Proposed
Like-for-Like Replacement

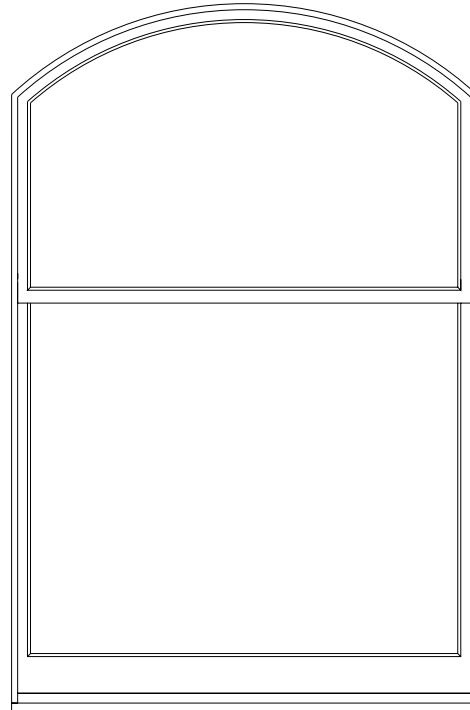


W3 - Play Room

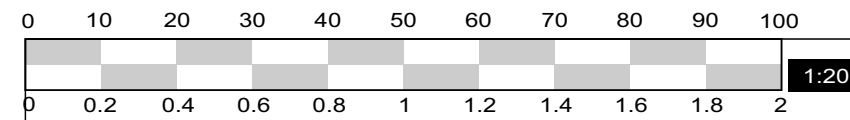

S W	S E	Sash Window Surveys Edinburgh
		sashwindowsurveysedinburgh.co.uk 50 Whitelaw Drive, Bathgate, EH48 1RQ
Dominique Baker		
2a Brunswick Street Edinburgh EH7 5JD		


Rear Elevation

Existing & Proposed
Like-for-Like Replacement

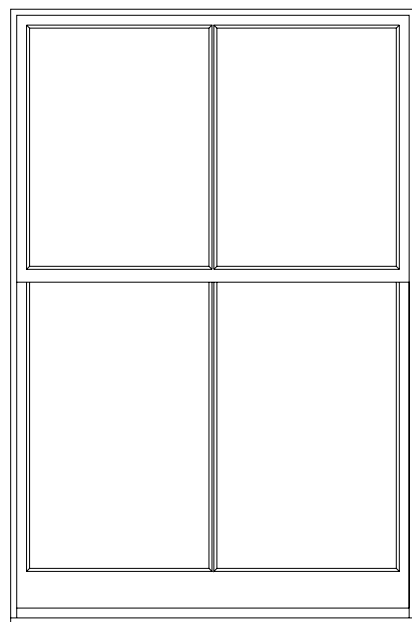


W4 - Lounge

Existing & Proposed
Like-for-Like Replacement

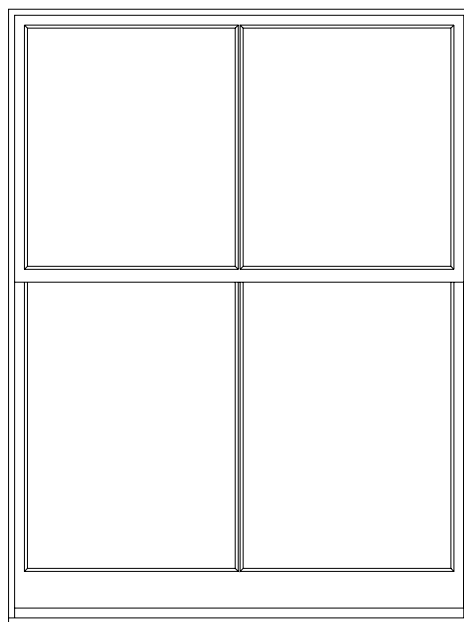


W5 - Lounge

Existing & Proposed
Like-for-Like Replacement

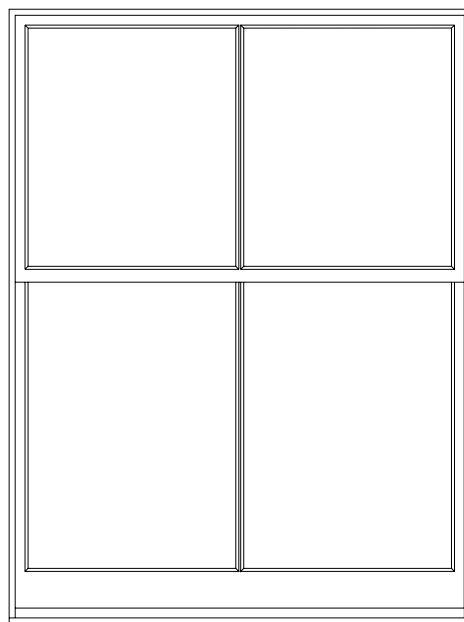


W6 - Kitchen

Existing & Proposed
Like-for-Like Replacement

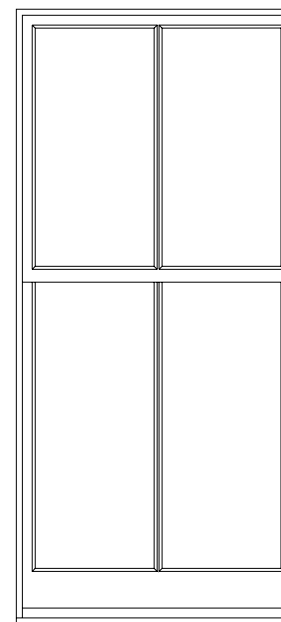

W7 - Rear Bed

Existing & Proposed
Like-for-Like Replacement

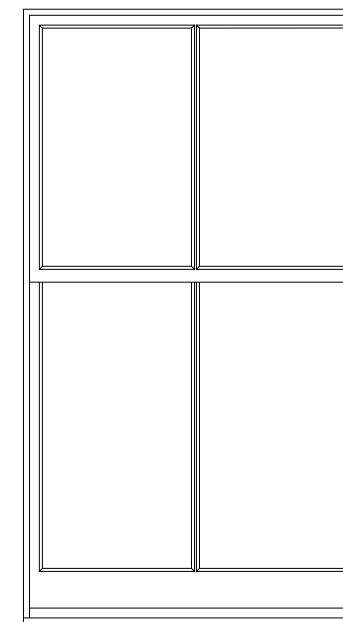

W8 - Rear Bed