




PROPOSED GROUND FLOOR PLAN

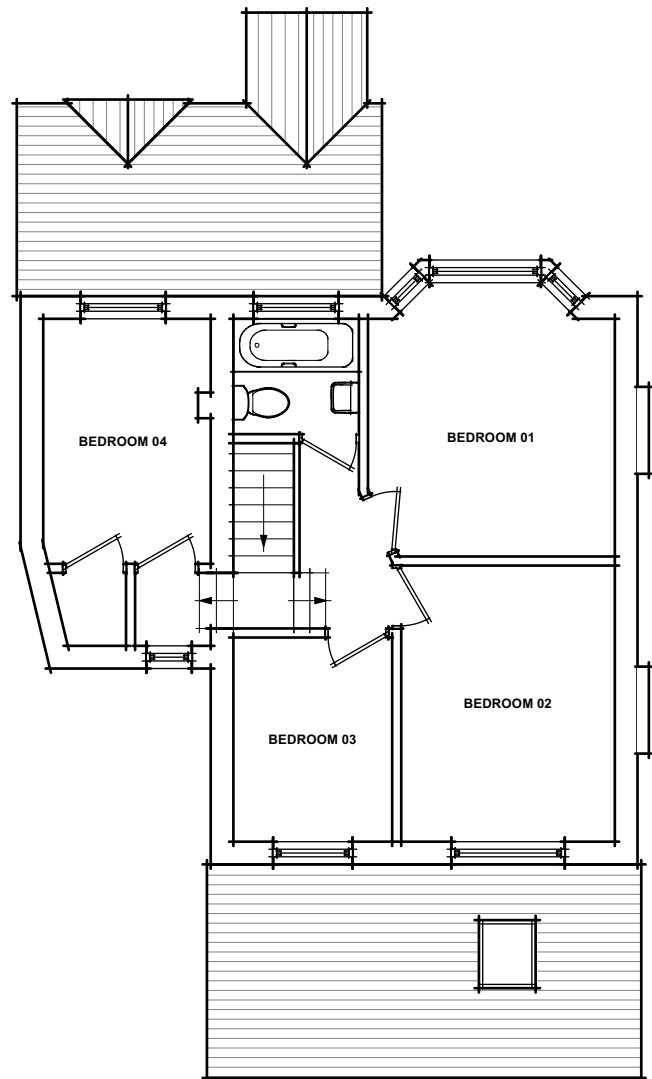

PROPOSED FIRST FLOOR PLAN

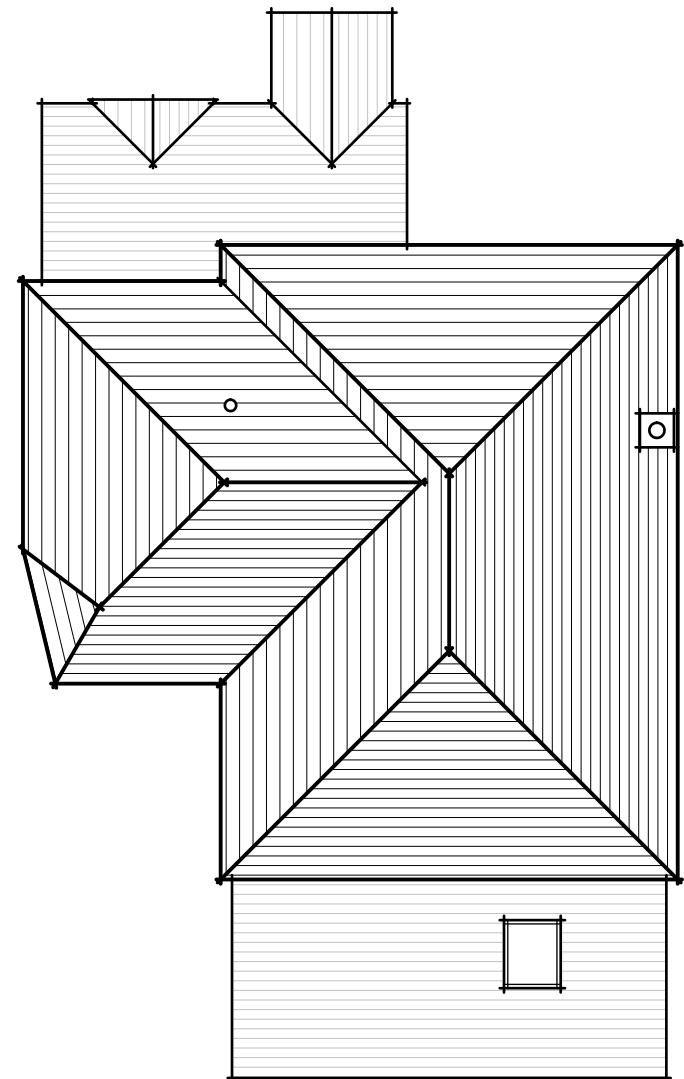

PROPOSED ROOF PLAN

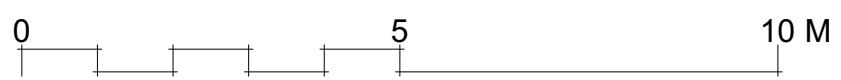

Revisions:

rev	date	drawn	comments

Project:
64 TESTWOOD LANE
TOTTON,
SOUTHAMPTON
SO40 3BR

Title:
PROPOSED
FLOOR PLANS

Client:
MR + MRS MAIDMENT

Date:
MARCH 2024

Dwg No:	Revision:	Scale:
8290/P/200		1:100 @ A3
Drawn:	Checked:	Status:
TMP	PHB	PLANNING

THE
Genesis Design
STUDIO

CHARTERED ARCHITECTS

MEAD MILL MILL LANE ROMSEY
 HAMPSHIRE SO51 8EQ

T : (01794) 519333
 F : (01794) 519666
 E : mail@thegenesistudiostudio.com