


DWG 188/10

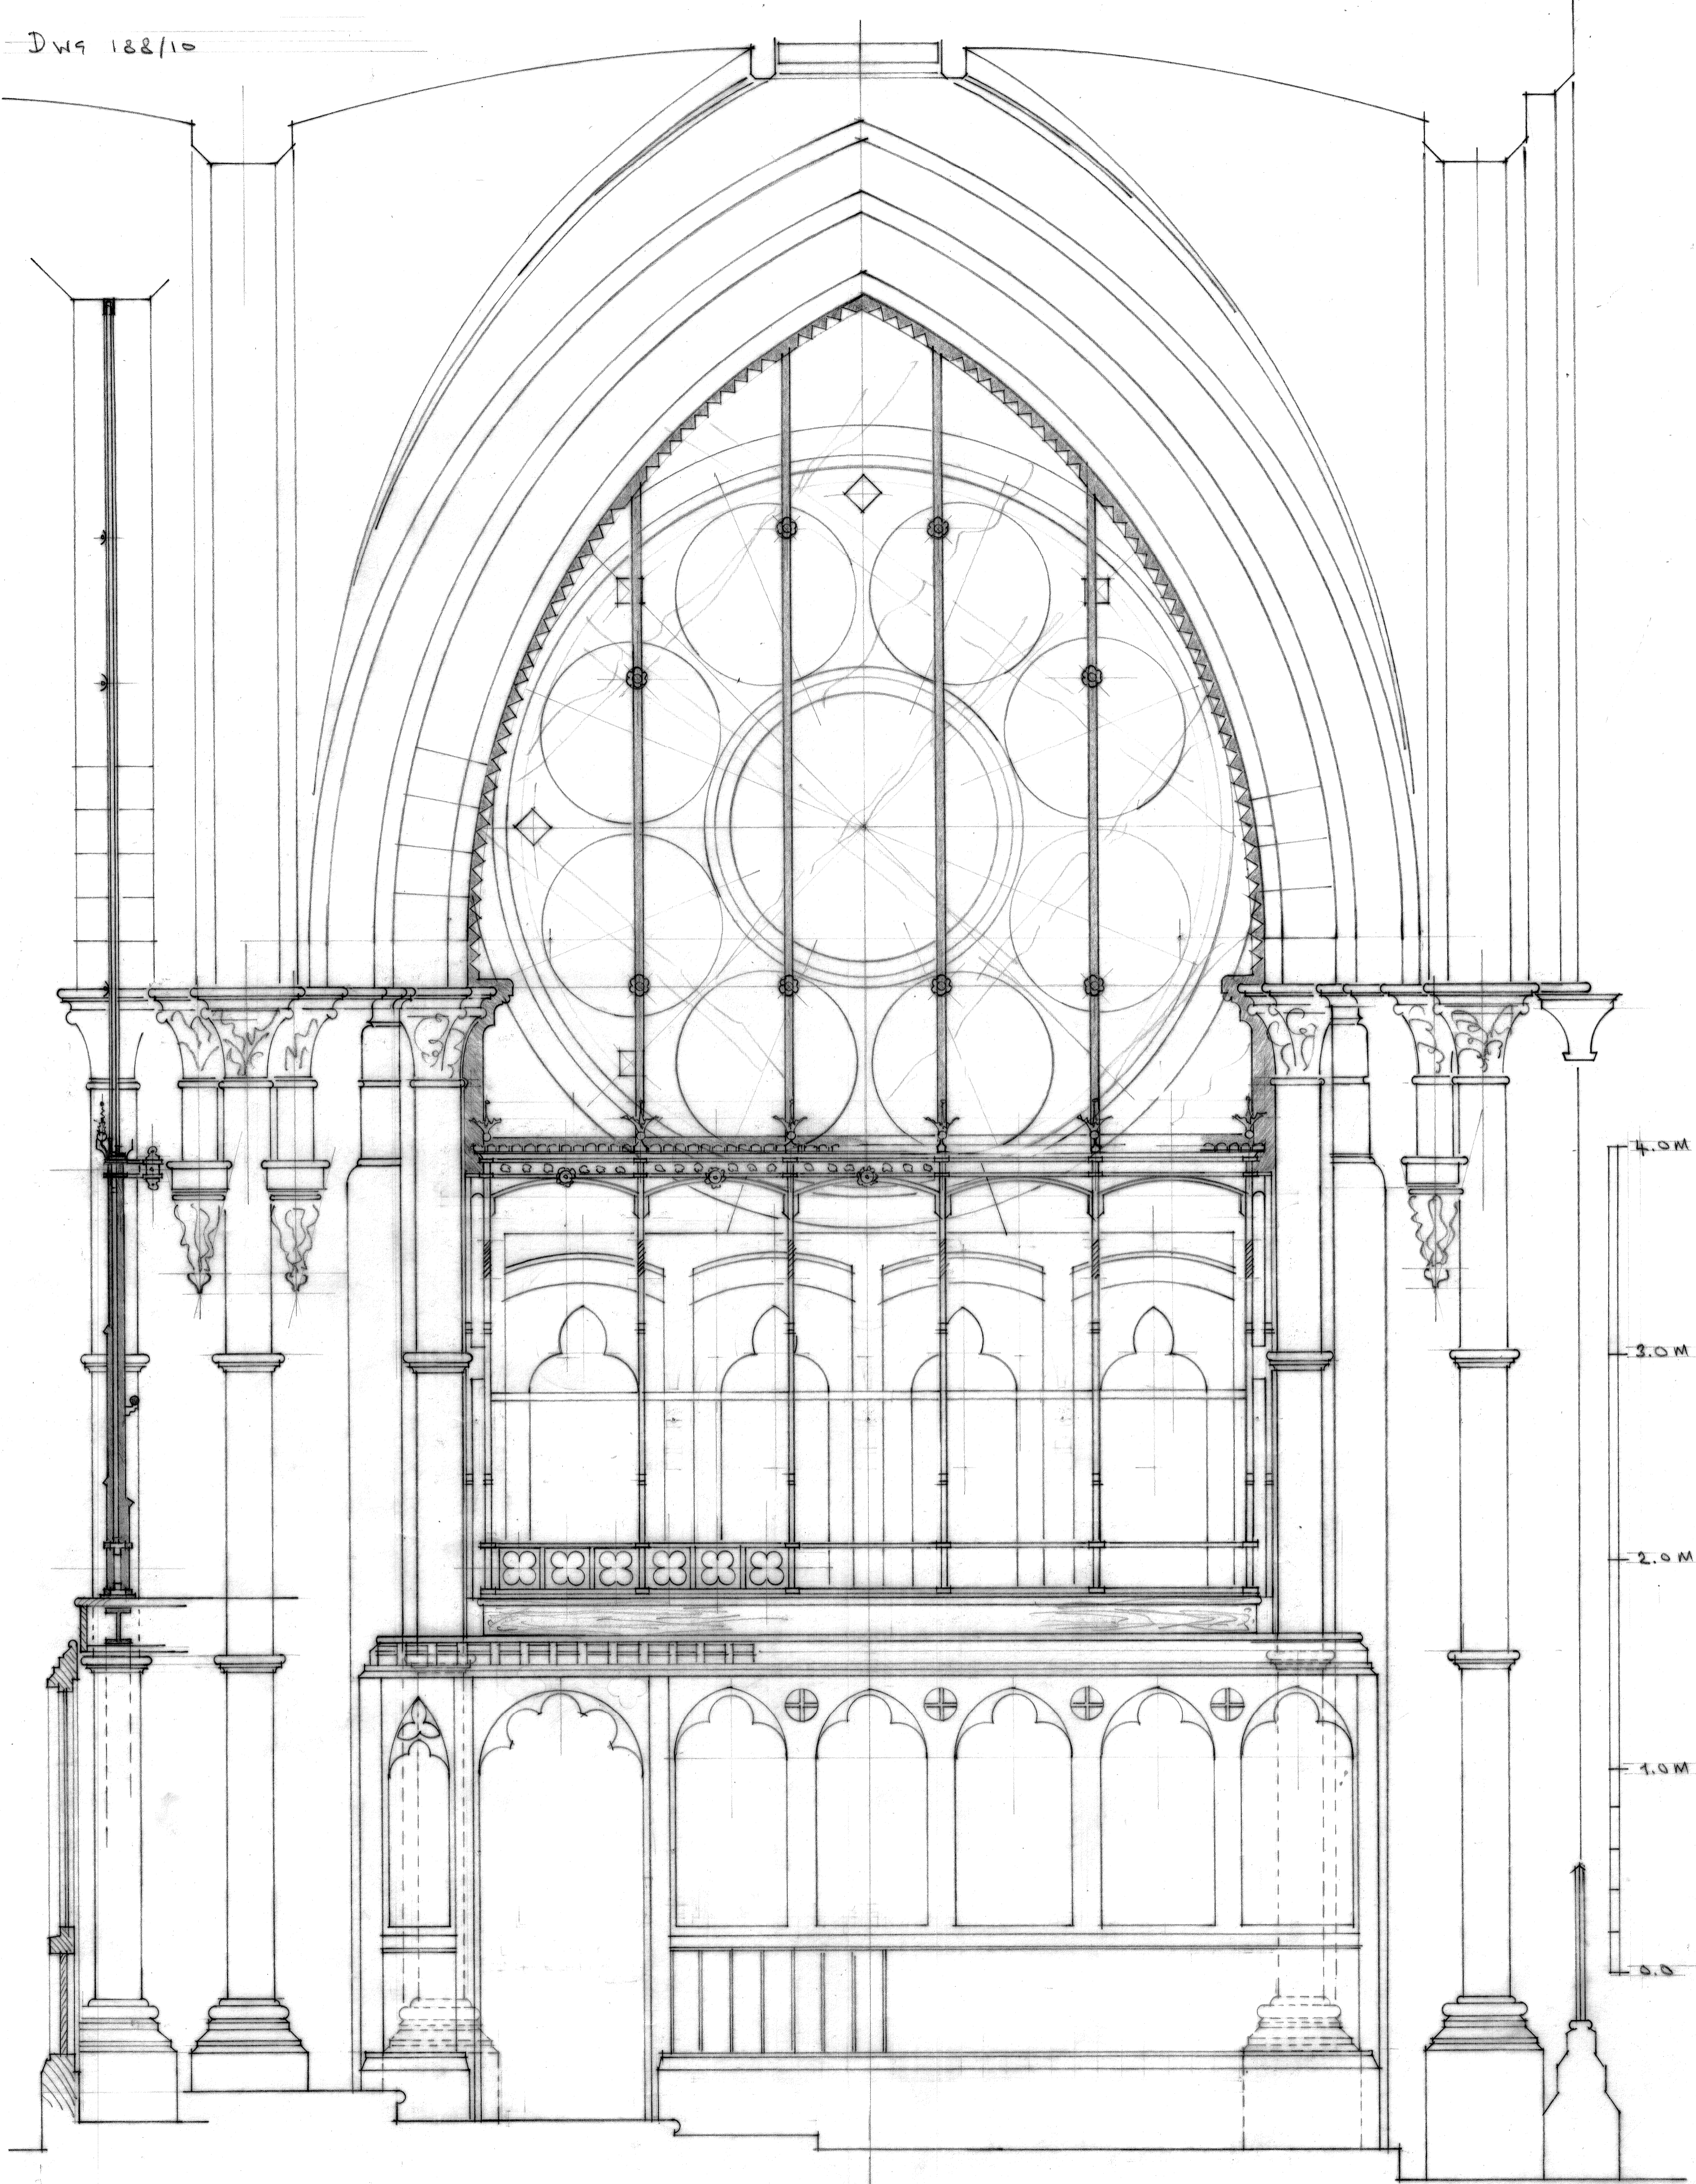

ST PHILIP + ST. JAMES, WOODSTOCK ROAD, OXFORD

SOUTH TRANSEPT WITH PROPOSED SCREEN

ANDREW STONE, ARCHT

SCALE 1:20

27. II. 2024