



THE OXFORD CENTRE FOR  
MISSION STUDIES.  
ST. PHILIP + ST. JAMES,  
WOODSTOCK RD, OXFORD.

DWG 188/11

NORTH TRANSEPT  
SCREEN (PART ELEVATION)

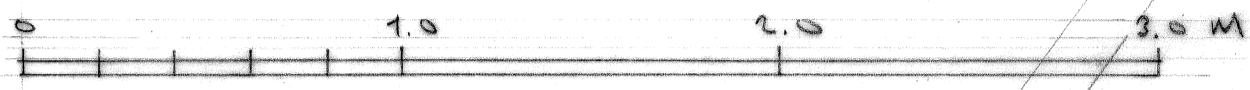

NEW FLOOR  
STRUCTURE

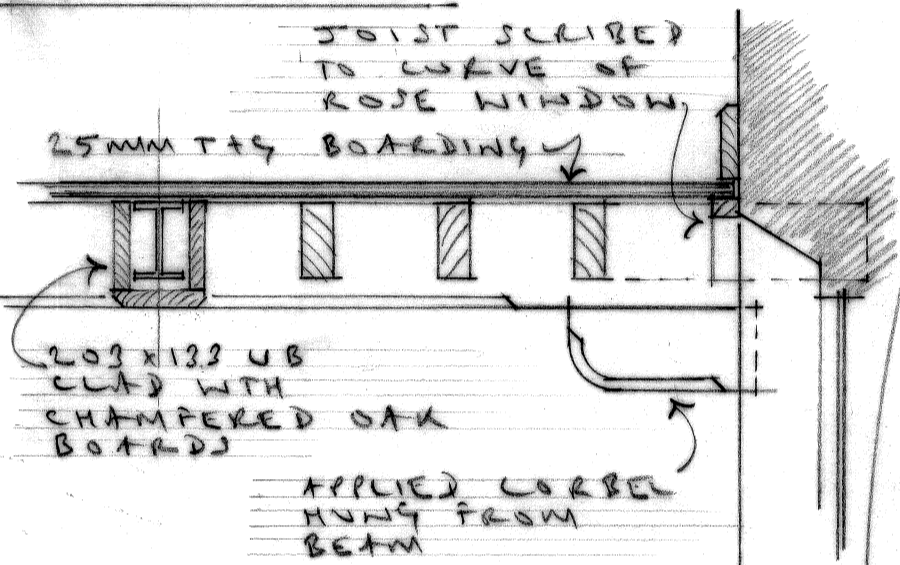

NEW BLACKSMITH MADE IRON SCREEN WITH TOUGHENED 215MM ACOUSTIC GLASS TO MATCH WITH DETAILS OF SCREEN PROPOSED FOR SOUTH TRANSEPT

SCALE 1:20 @ A2  
ANDREW STONE, ARCHT

