

### Modern

#### Dimensions

**A** 3098 mm **H1** 2.041 mm  9,60 m<sup>2</sup>

**B** 3098 mm **H2** 2.920 mm  23,81 m<sup>3</sup>

#### Personalisations



**COLOR**  
9005m




**FREEZE**  
No




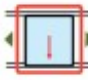


**GLASS**  
TEMP GLASS 4mm

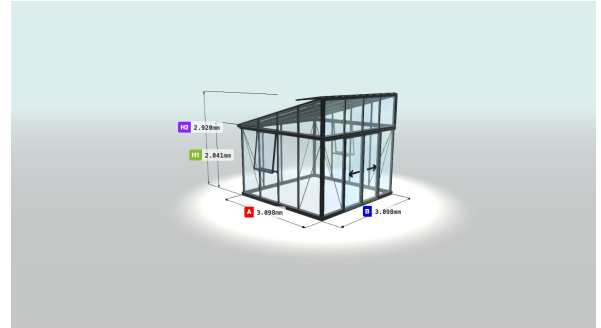

**RUBBERS**  
9005m



### Doors & Windows

	<b>SD</b> 2 x		<b>KSD_144</b> 1 x
	<b>RW</b> 2 x		
	<b>SW</b> 2 x		

### Additional options



**TAB5**  
2 x  
9005m