

FRONT SIDE 1:50

Materials :


GLASS

ALUMINIUM IN

BLACK POWDER

FINISH

0.5m

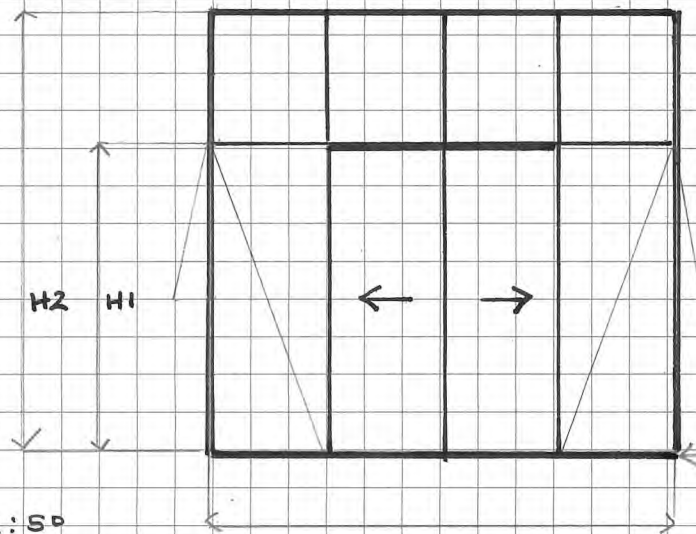

B 3098mm

H1 2041mm

H2 2920mm


D 800mm to boundary

SCALE 1:50

m 0 1 2 3 4 5m 6m

LEFT SIDE 1:50

0.5m

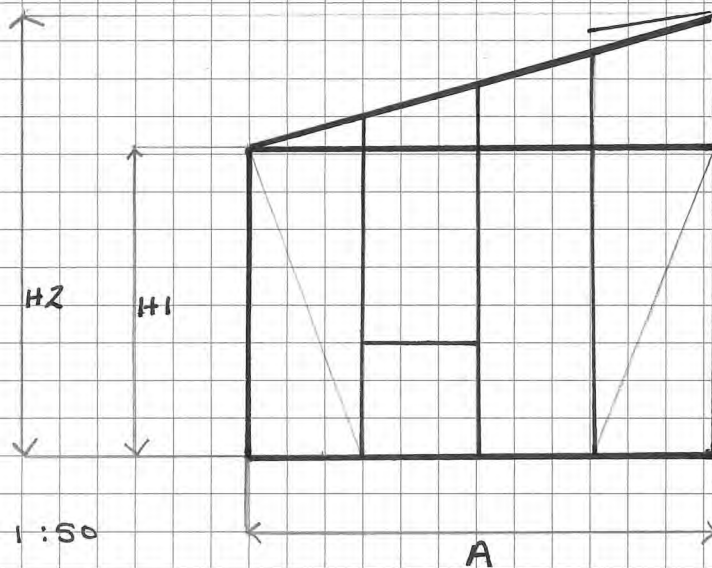

A 3098mm

H1 2041mm

H2 2920mm

SCALE 1:50

m 0 1 2 3 4 5 6m

ELEVATION PLANS FOR PROPOSED GREENHOUSE

PLANNING APPLICATION REFERENCE

24/00558/FUL



AESCULAP
ACADEMIA®