



Proposed Ground Floor

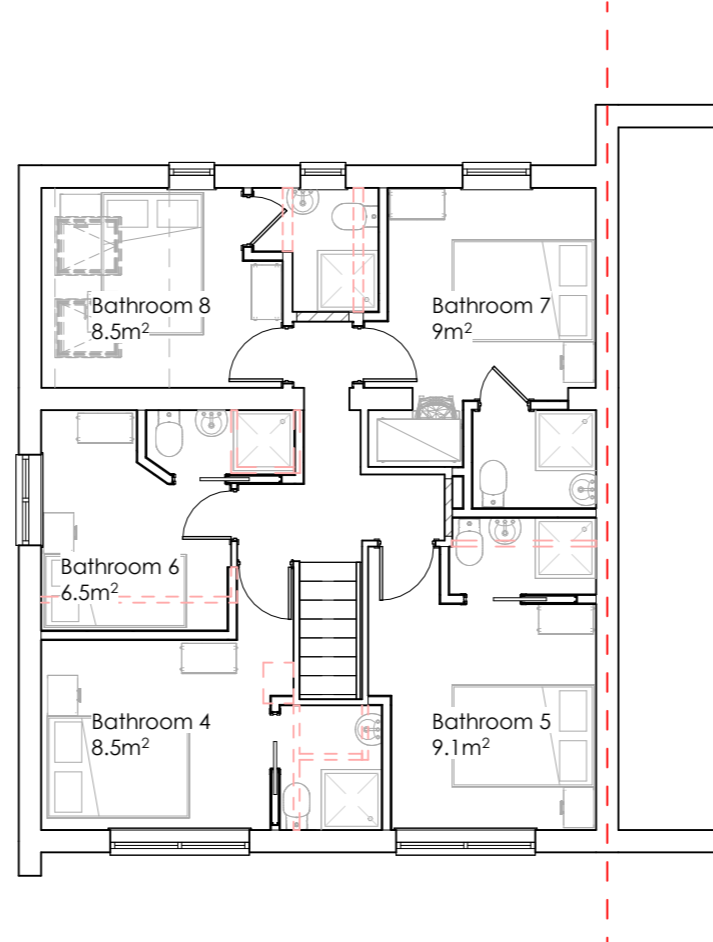

Proposed First Floor

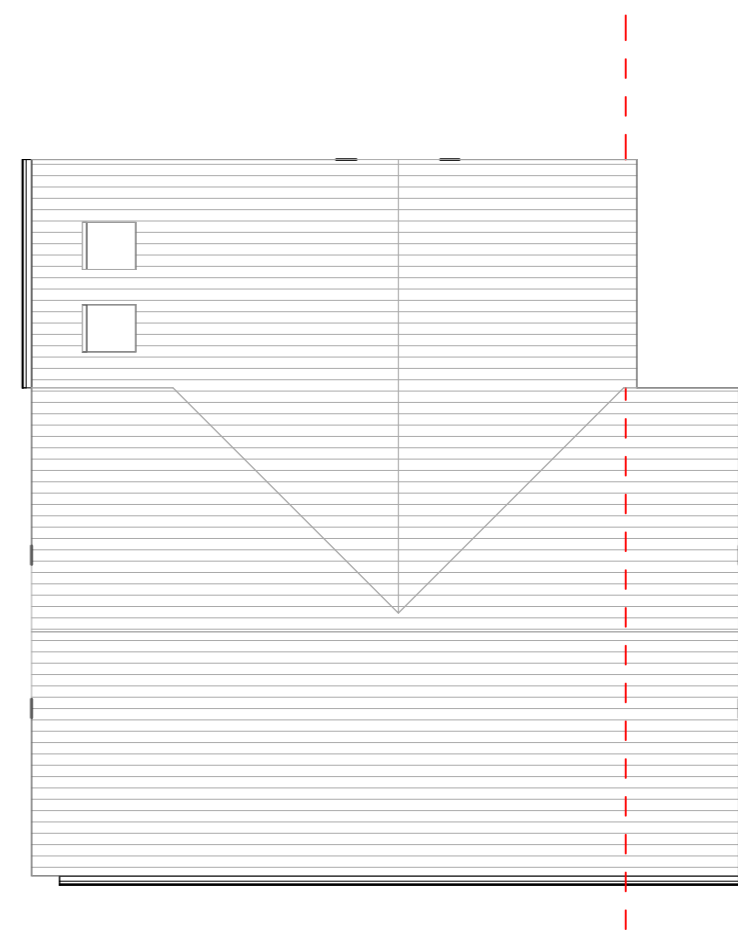

Proposed Roof Plan

DESCRIPTION PLANNING		GENERAL NOTES: THIS DRAWING IS FOR PLANNING USE ONLY DO NOT USE THIS DRAWING FOR ANY PURPOSE OTHER THAN FOR WHICH IT WAS ISSUED. STRUCTURAL DESIGN AND BUILDING CONTROL APPROVAL IS REQUIRED BEFORE CONSTRUCTION COMMENCES. THIS DRAWING IS SUBJECT TO COPYRIGHT DO NOT REPRODUCE THIS DRAWING WITHOUT PRIOR PERMISSION.	CLIENT Co-Living Capital LTD		
			18 Marjoram Close, Oxford OX4 6QQ		
STATUS P			Date 29/02/2024	Project number OXL-15	Scale (@ A3) 1 : 100
			Drawn by OF	DRAWING NUMBER OXL-24-15-03	
			SHEET Proposed Floorplans		