




Marquee West Elevation

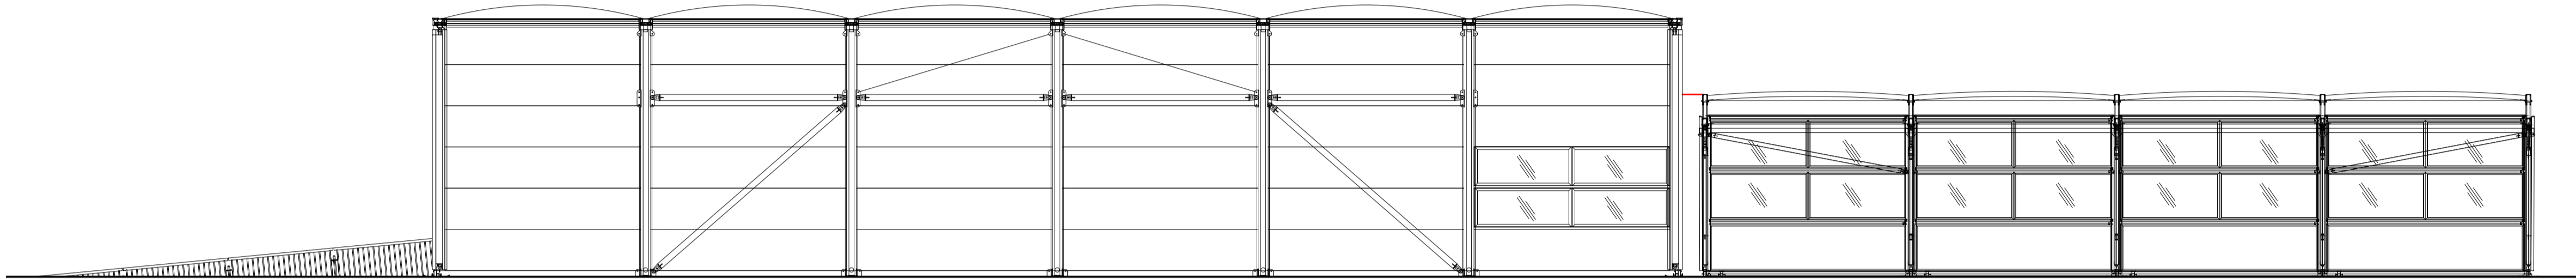

Marquee East Elevation

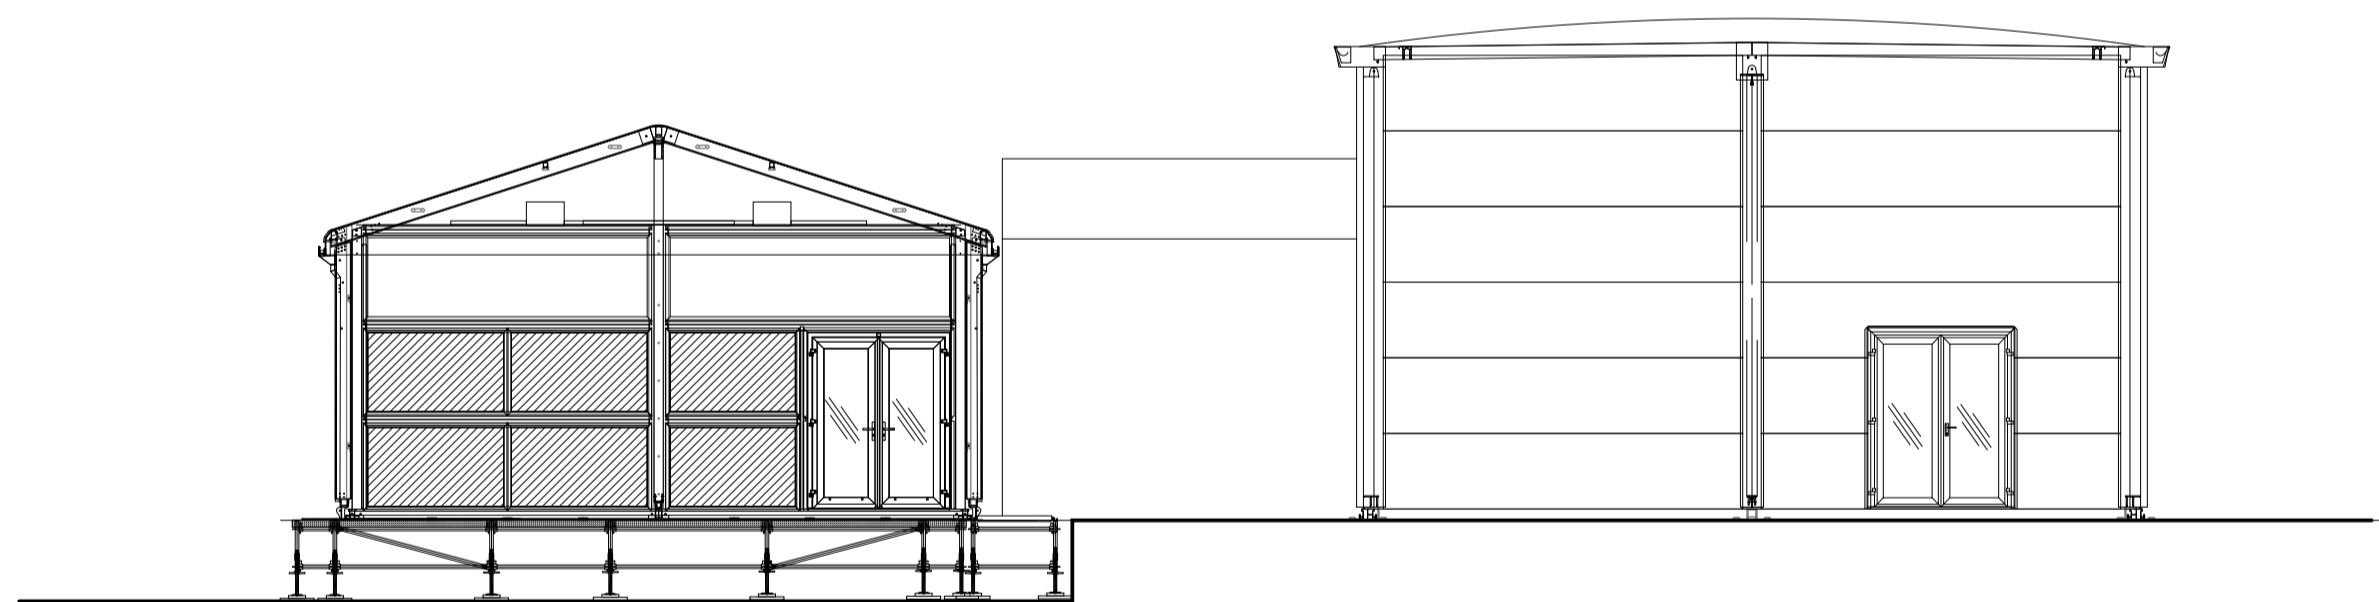

Marquee South Elevation

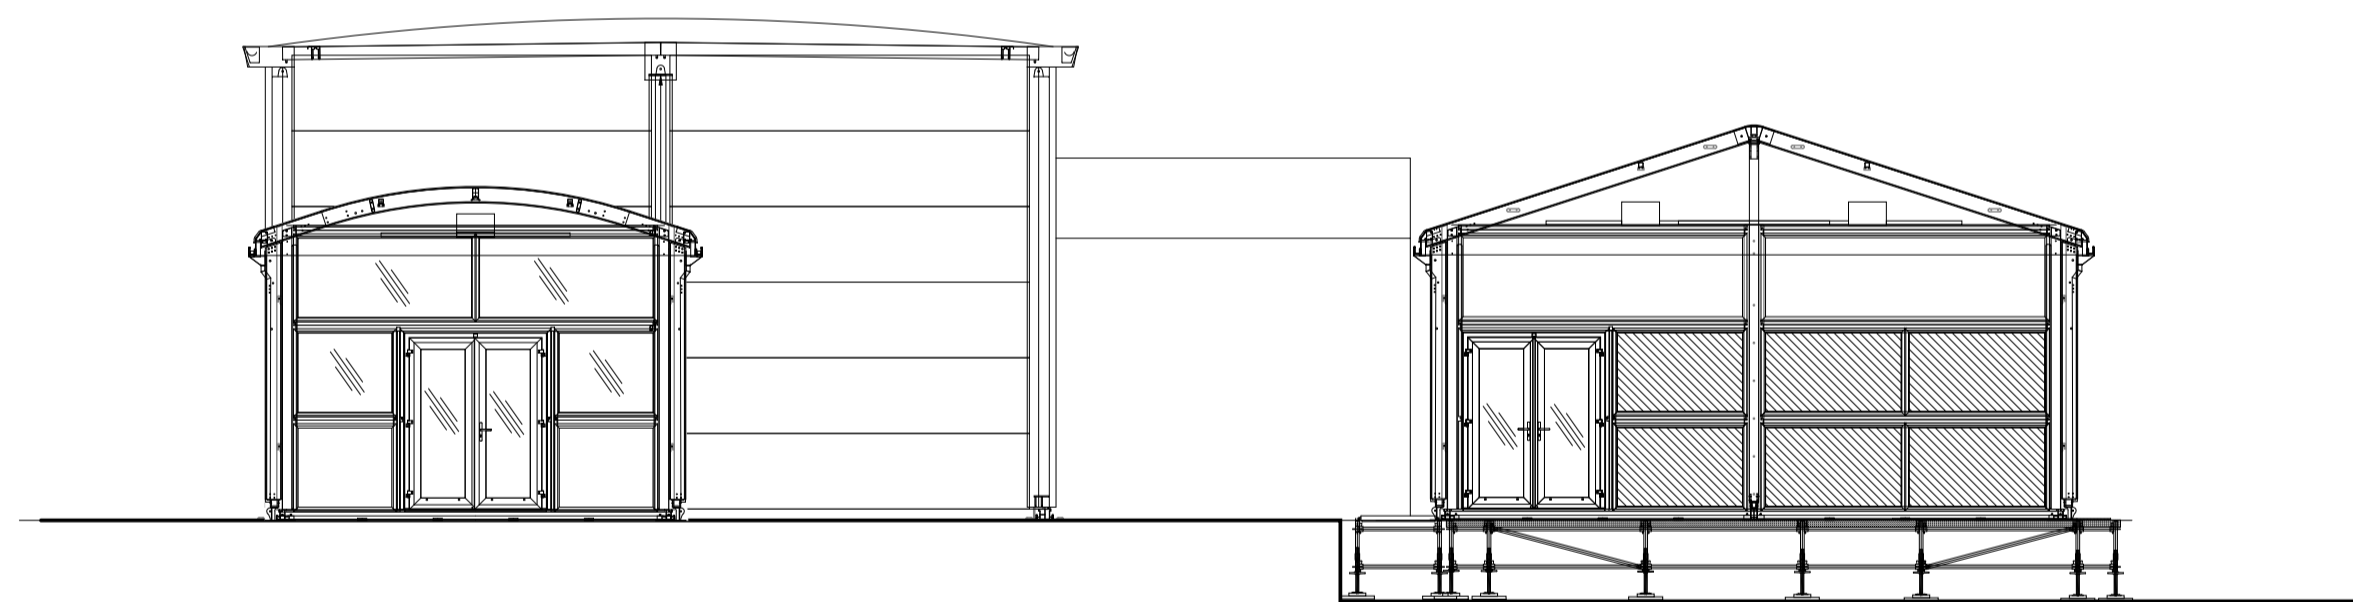

Marquee North Elevation