





GLADIATOR CYCLE STORE X10 EXTERNAL MEASUREMENTS

MBBSEM1

Weight:
433kg (68.3 stone)
Door Aperture:
1690mm (5ft 6") x
1420mm (4ft 7")

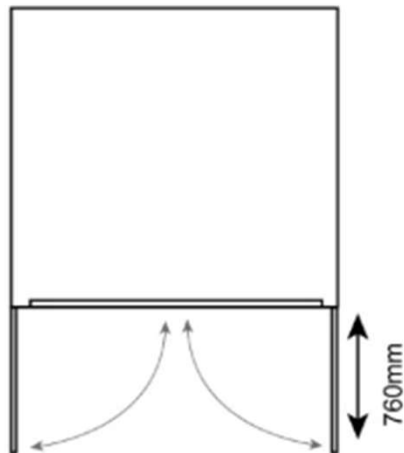

Door Clearance
760mm (2ft 6")

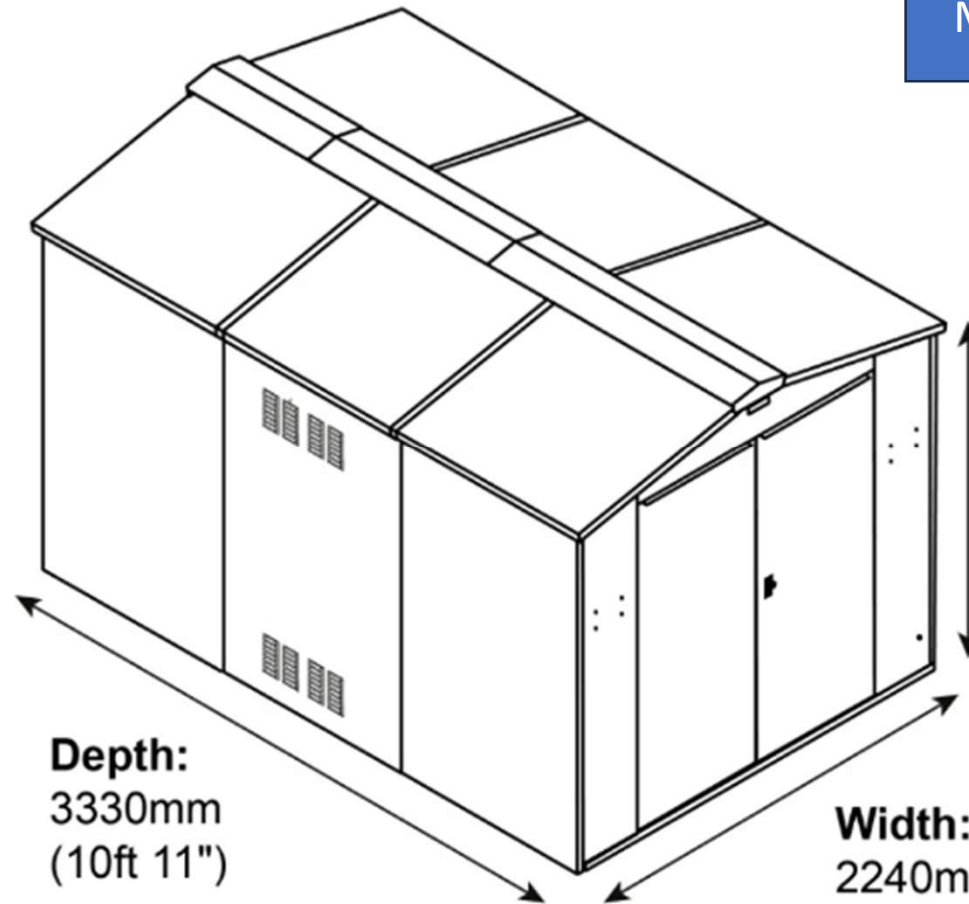

Depth:
3330mm
(10ft 11")

Depth with Ramp:
3492mm (11ft 5")

Width:
2240mm
(7ft 4")

Height:
2072mm
(6ft 8")