


A1

© DILWORTH DESIGN

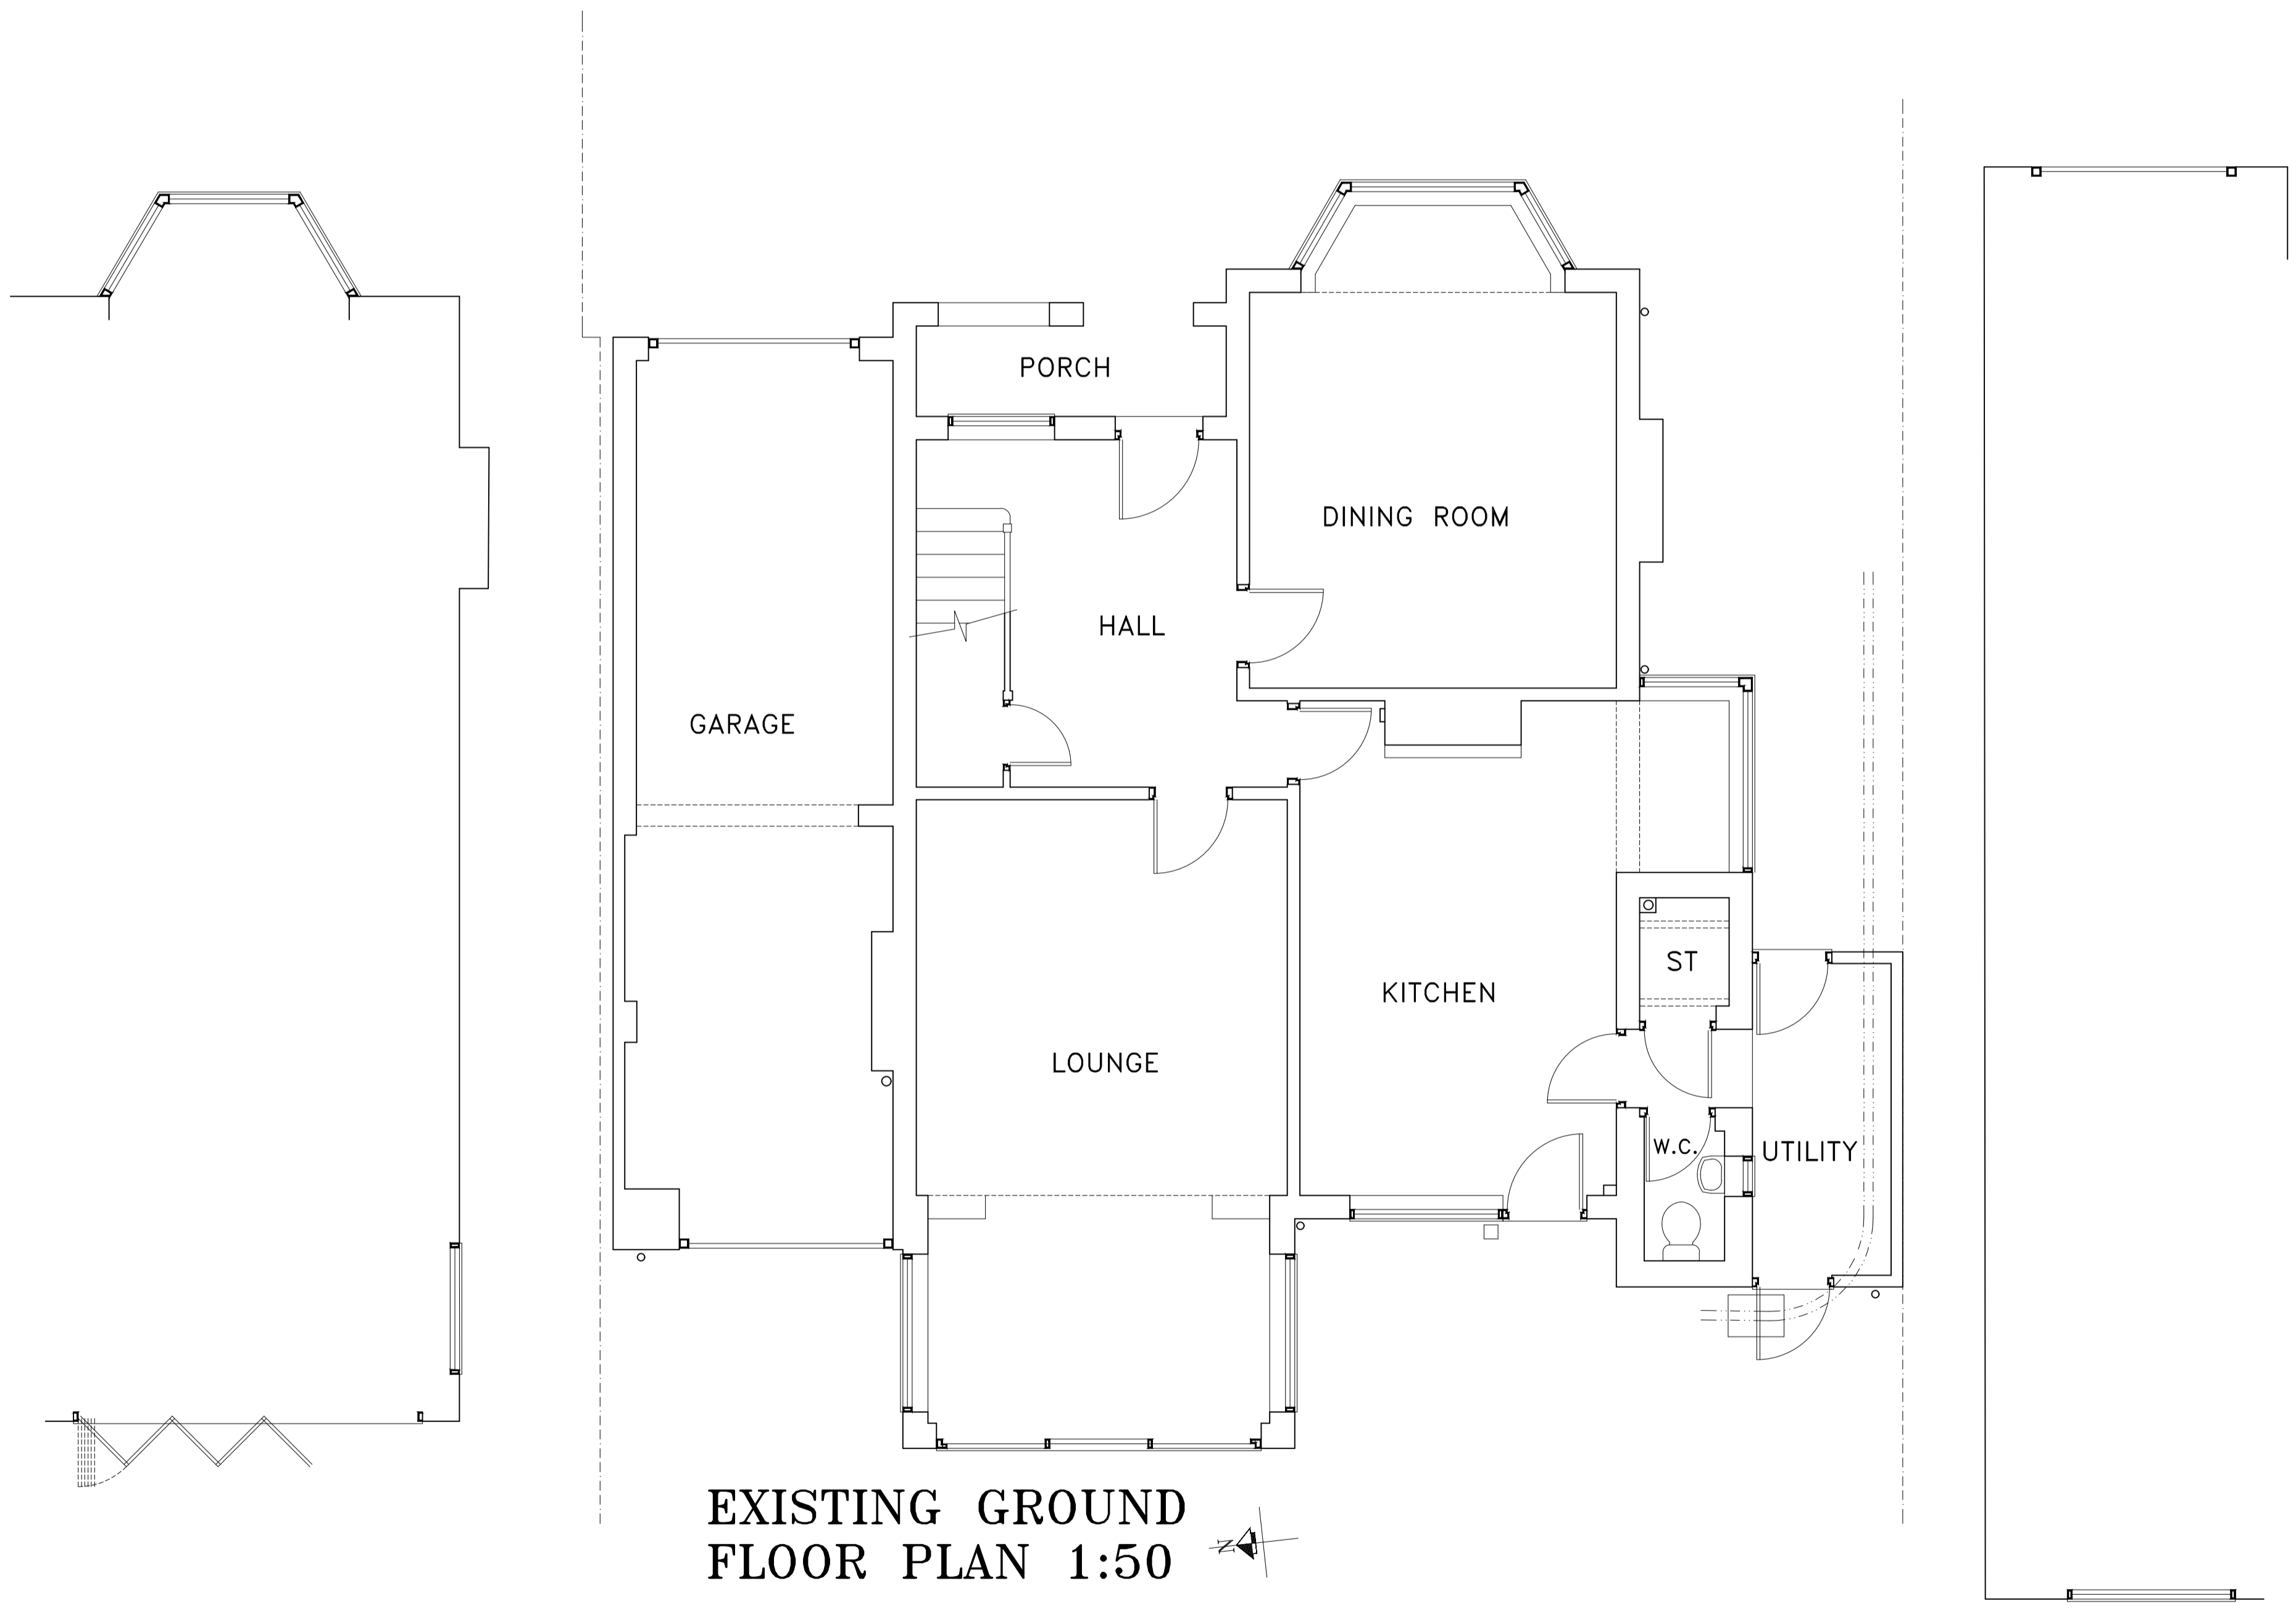

EXISTING GROUND FLOOR PLAN 1:50

SPECIFICATION:

SURVEY DRAWING 1


© COPYRIGHT



DILWORTHDESIGN
CHARTERED ARCHITECTURAL TECHNOLOGIST

BOB DILWORTH DESIGN LIMITED
24 SOLIHULL ROAD, SHIRLEY, SOLIHULL, B90 3HD
enquiries@dilworthdesign.co.uk
0121 733 8509

proposed extension at:
33 Brueton Avenue
Solihull
B91 3EN

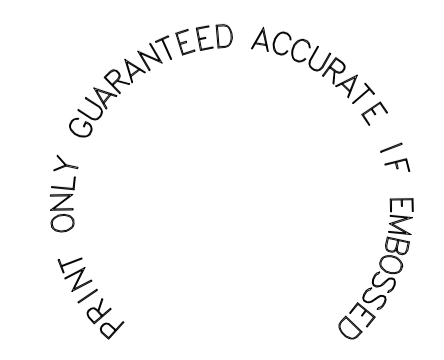

SCALE	DATE	DRAWN	NUMBER
as shown	MAR 2024	R.D.	240243/ 1

