

EXISTING SIDE - N




EXISTING REAR - W




EXISTING SIDE - S



EXISTING FRONT - E

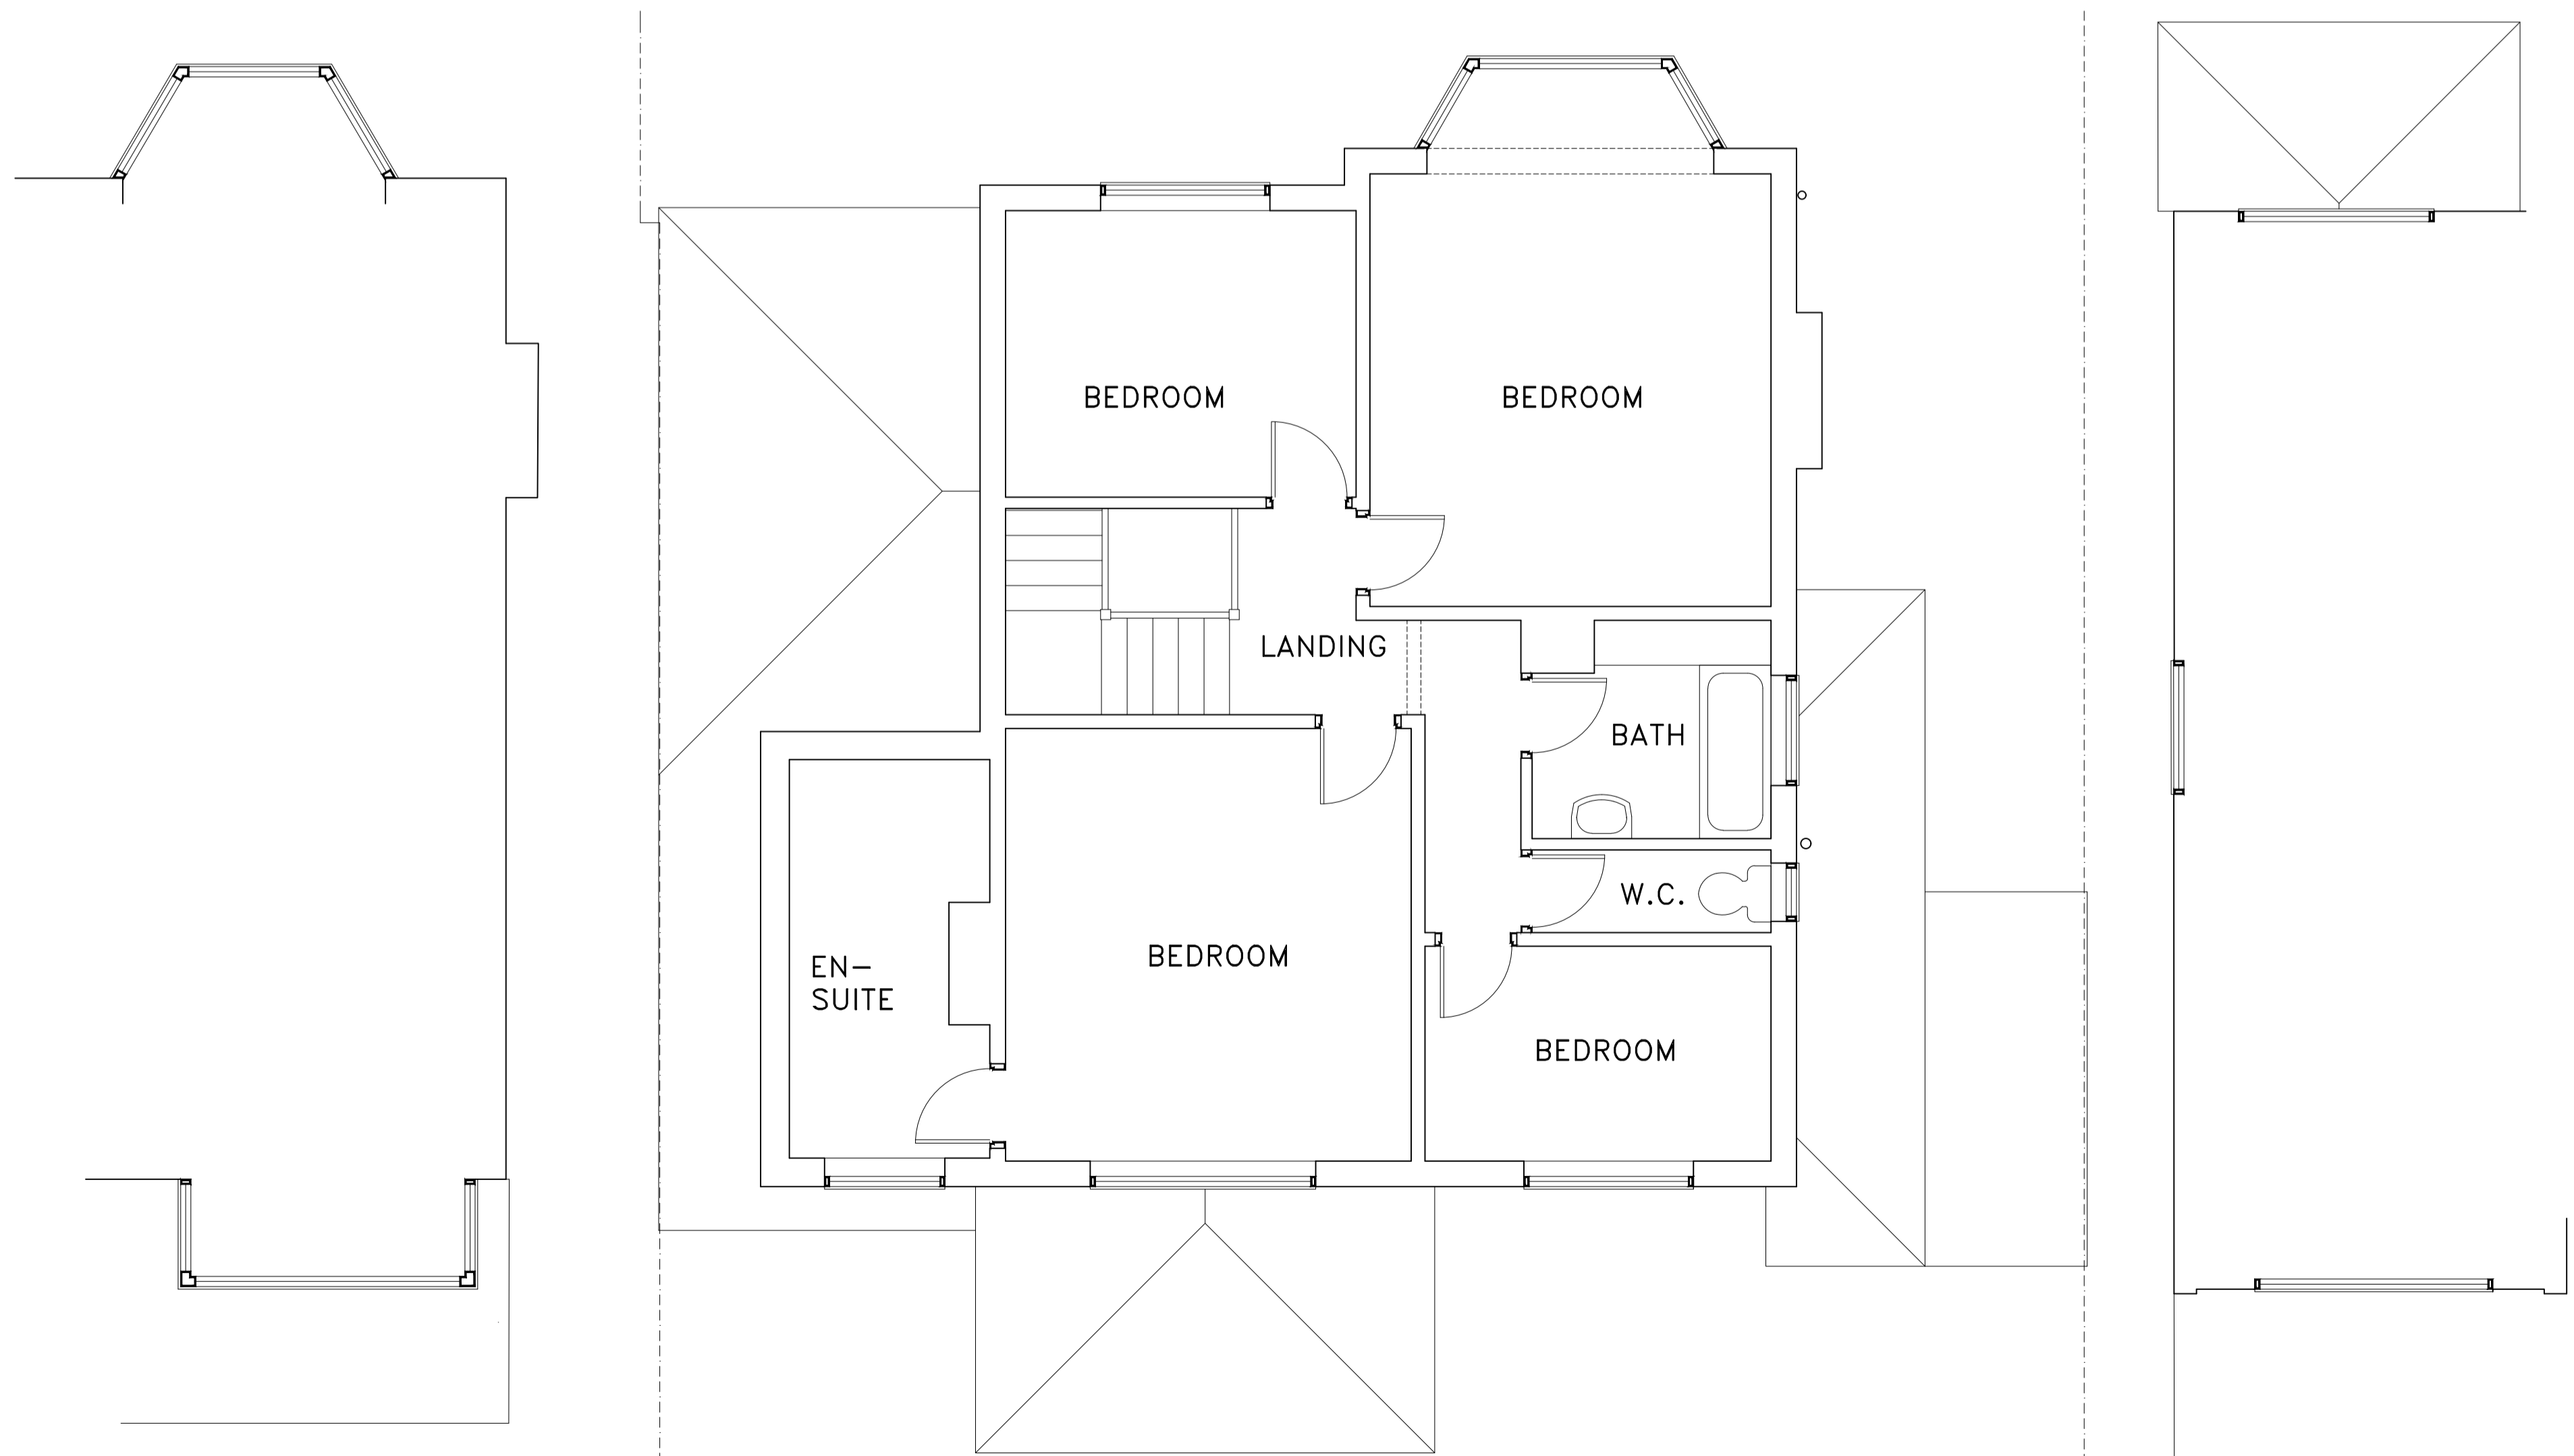

EXISTING FIRST FLOOR PLAN 1:50

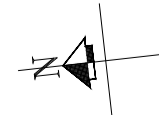

SPECIFICATION:

**SURVEY
DRAWING 2**

© COPYRIGHT



DILWORTHDESIGN
CHARTERED ARCHITECTURAL TECHNOLOGIST

BOB DILWORTH DESIGN LIMITED
24 SOLIHULL ROAD SHIRLEY SOLIHULL B90 3HD
enquiries@dilworthdesign.co.uk
0121 733 8509

proposed extension at:
**33 Brueton Avenue
Solihull
B91 3EN**

PRINT ONLY GUARANTEED ACCURATE IF EMBOSSED

SCALE	DATE	DRAWN	NUMBER
as shown	MAR 2024	R.D.	240243/ 2

