



The contractor must check dimensions on site. Only figured dimensions to be worked from.
Any discrepancies must be reported to the architect before proceeding

DRAWING CONVENTIONS:
For ease of reading, View Tags (Elevation, Section markers etc.) indicate last 4 digits of Document no. only


NOTES:



Existing ancillary office - Proposed North Elevation
1 : 100

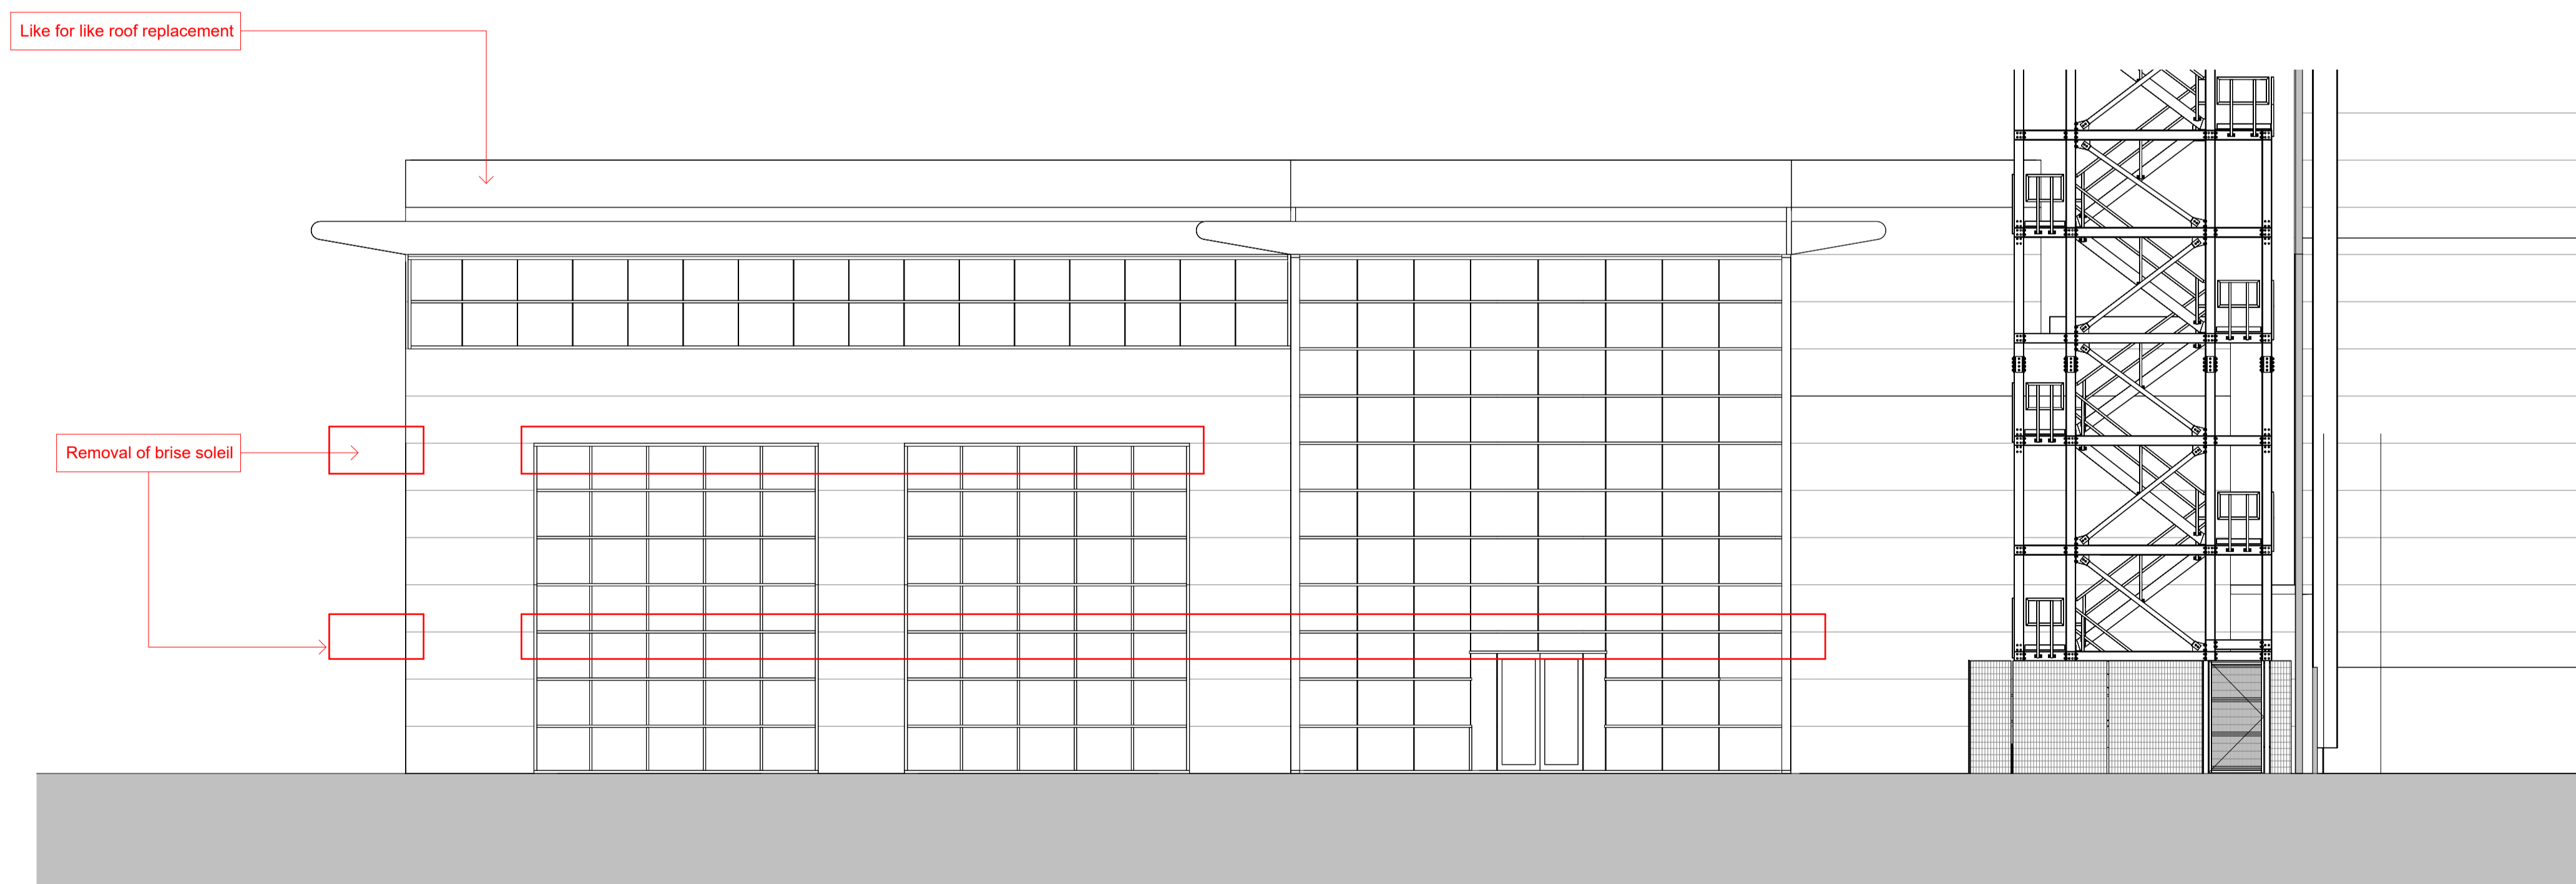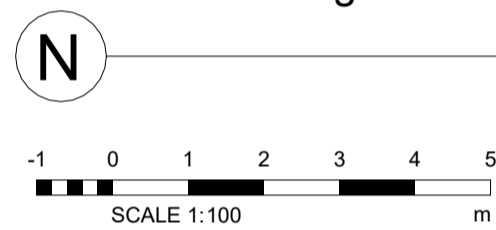

Existing ancillary office - Proposed East Elevation
1 : 100

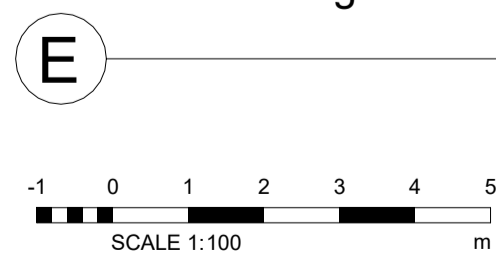

Rev.	Description	Date	Checked
D	Annotation adjusted	19.02.2024	BA
C	Sysco and Turley's comments captured	19.02.2024	BA
B	Submission Issue	02.02.2024	EB
A	WIP Issue. Issued for comment.	08.12.2023	GTH

REVISIONS

GTH / architects
www.gth-architects.com

The Print Rooms, 164/180 Union Street,
London SE1 0GE
design@gth-architects.com
www.gth-architects.com



PROJECT TITLE: Boundary Way, Hemel Hempstead HP2 7LF

DOCUMENT TITLE: Existing ancillary office - Proposed North & East Elevation

DOCUMENT NO: 1008-GTH-02-ZZ-DR-A-2022 STATUS: S1 D SCALE @ A1: N/A

CURRENT ISSUE DATE: 19.02.2024 Drawing numbering as per BS 1192 / BS EN ISO 19650 This drawing is copyrighted (©) by GTH architects

