
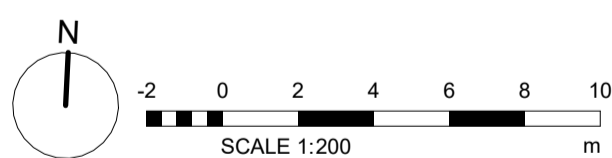


The contractor must check dimensions on site. Only figured dimensions to be worked from.
Any discrepancies must be reported to the architect before proceeding

DRAWING CONVENTIONS:
For ease of reading, View Tags (Elevation, Section markers etc.) indicate last 4 digits of Document no. only

NOTES:

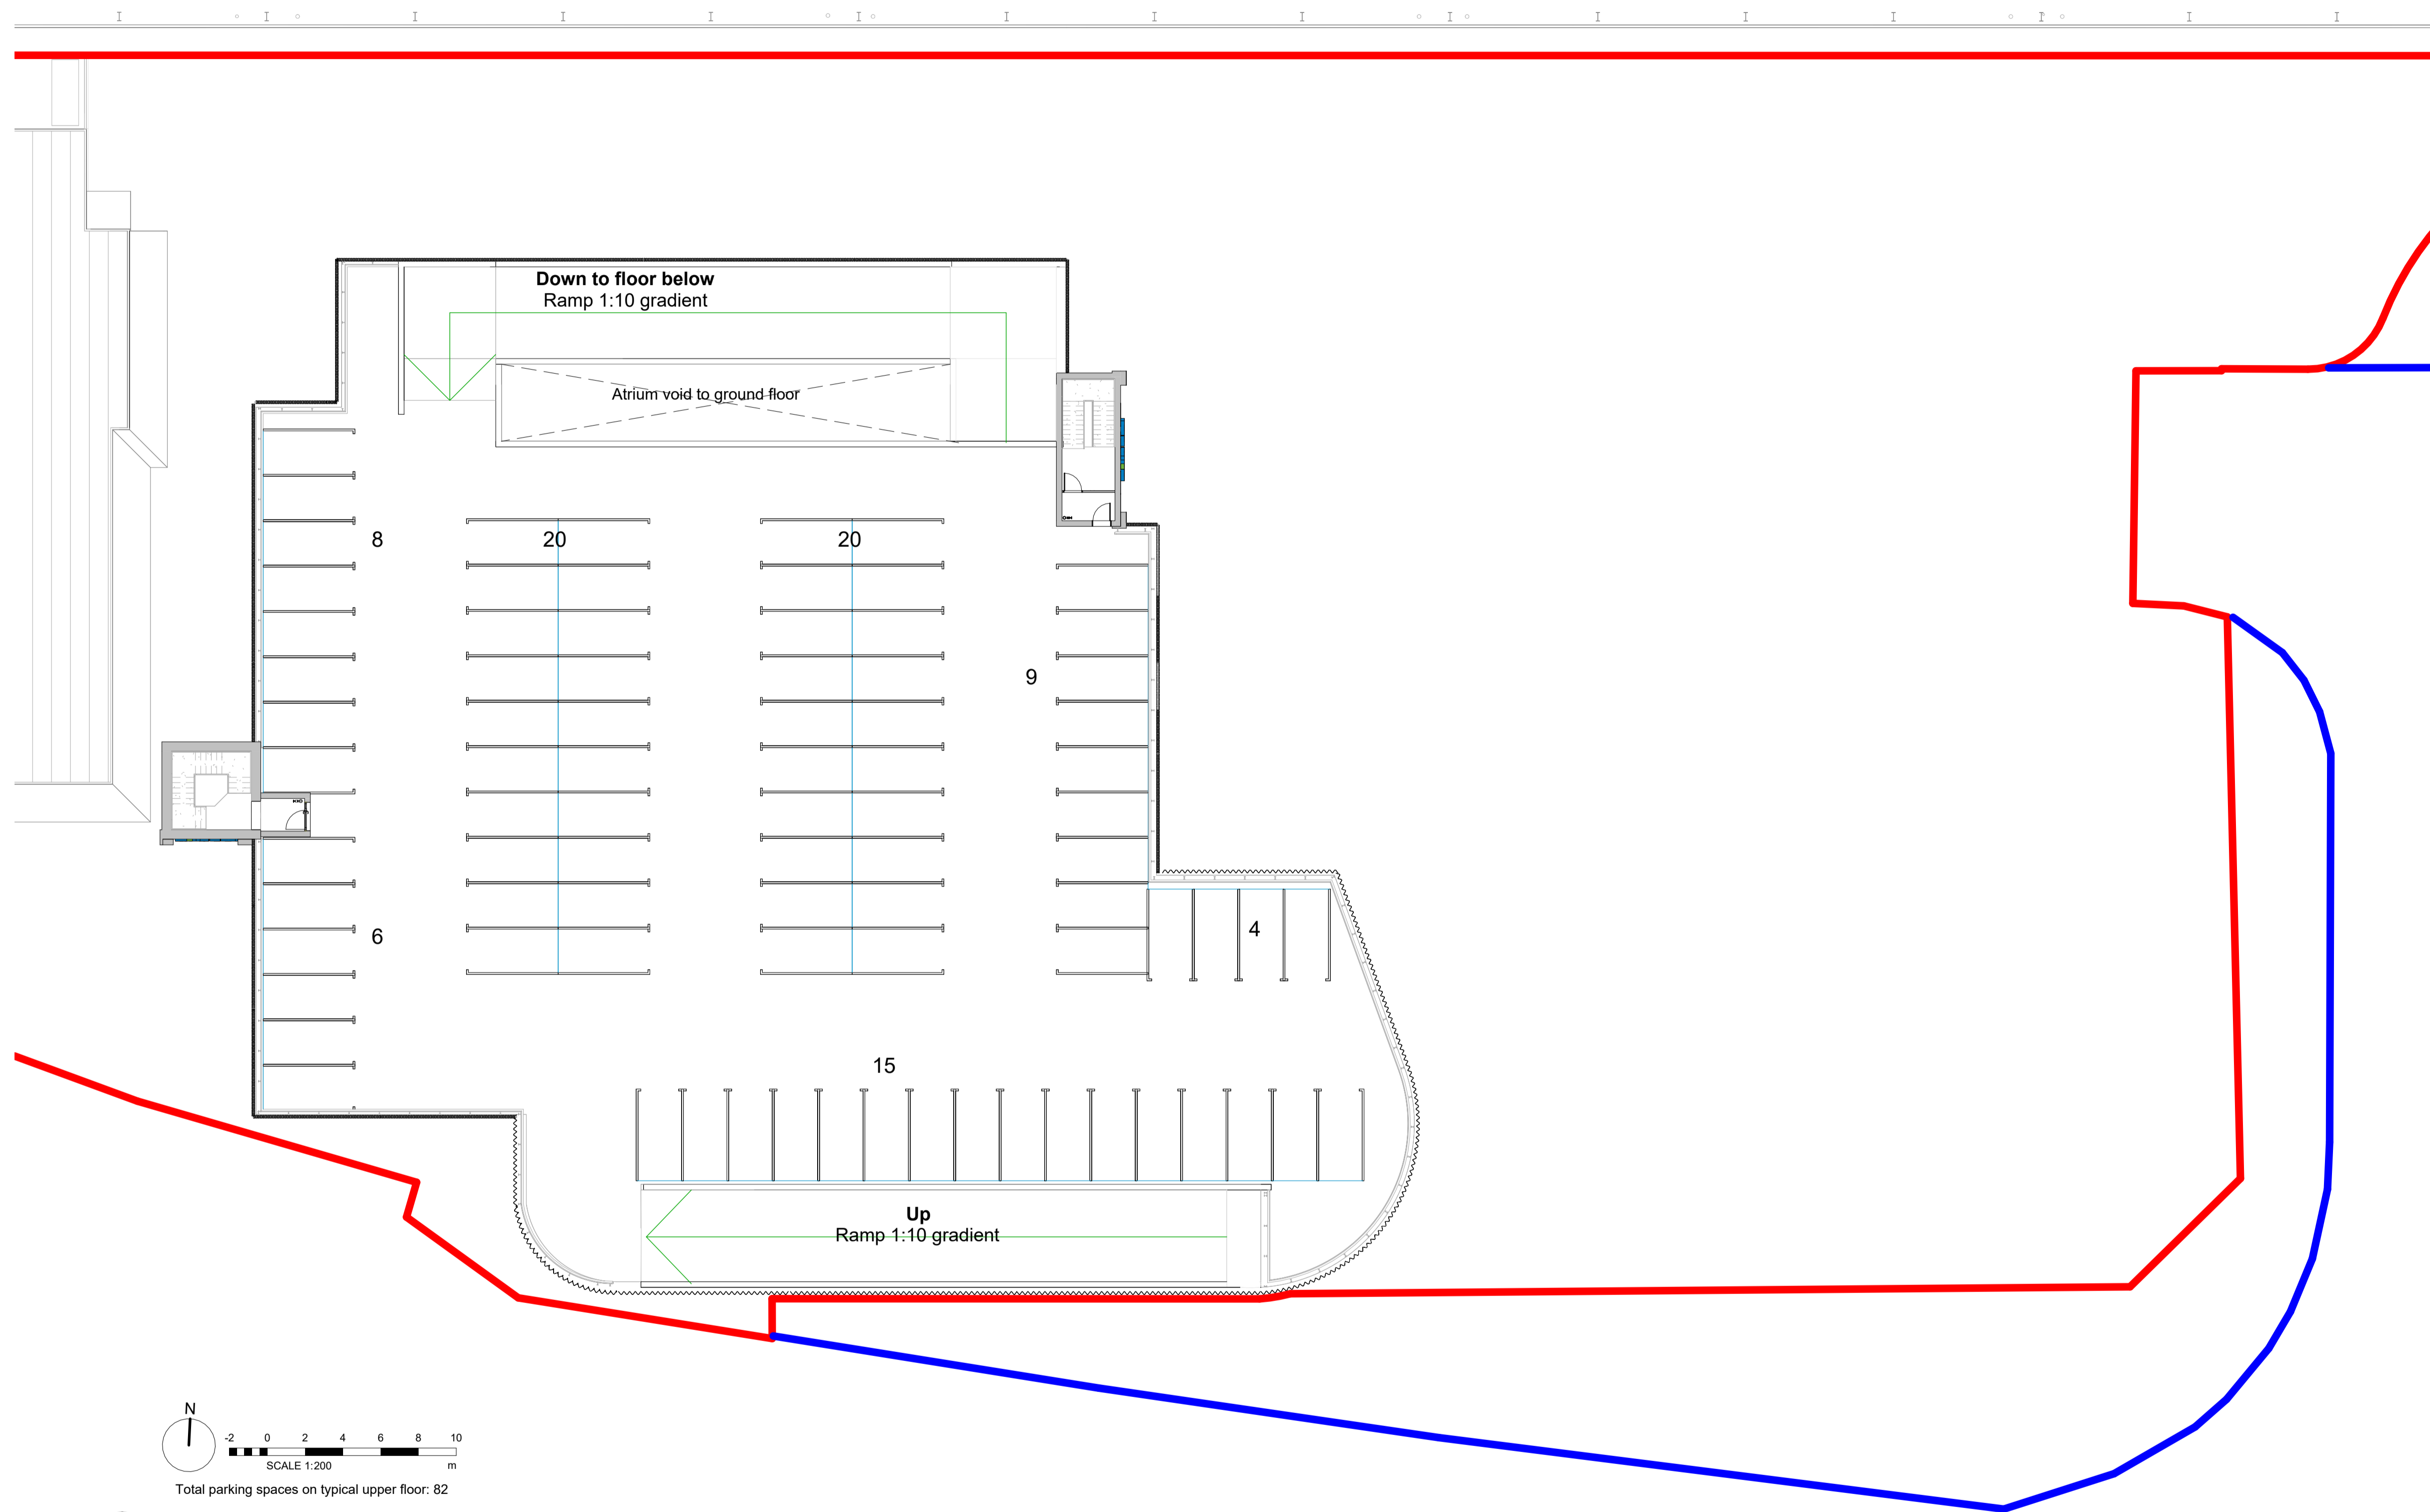

Total parking spaces on typical upper floor: 82

1 Proposed Third Floor Layout 1:200

Rev.	Description	Date	Checked
C	Boundary lines added	15.03.2024	BA
B	Updated to current layout	11.03.2024	BA
A	WIP Issue. Issued for comment.	08.12.2023	GTH

REVISIONS

GTH / architects
The Print Rooms, 164/180 Union Street, London SE1 0GE
design@gth-architects.com
www.gth-architects.com



PROJECT TITLE: Hemel 465
DOCUMENT TITLE: Proposed Third Floor Plan

DOCUMENT NO.	STATUS	REVISION	SCALE @ A1	SCALE @ A3
1008-GTH-07-03-DR-A-2514	PL	C	1:200	1:400

CURRENT ISSUE DATE: 15.03.2024
Drawing numbering as per BS 1192 / BS EN ISO 19650
This drawing is copyrighted (©) by GTH architects

