



The contractor must check dimensions on site. Only figured dimensions to be worked from.  
Any discrepancies must be reported to the architect before proceeding

**DRAWING CONVENTIONS:**  
For ease of reading, View Tags (Elevation, Section markers etc.) indicate last 4 digits of Document no. only

**NOTES:**

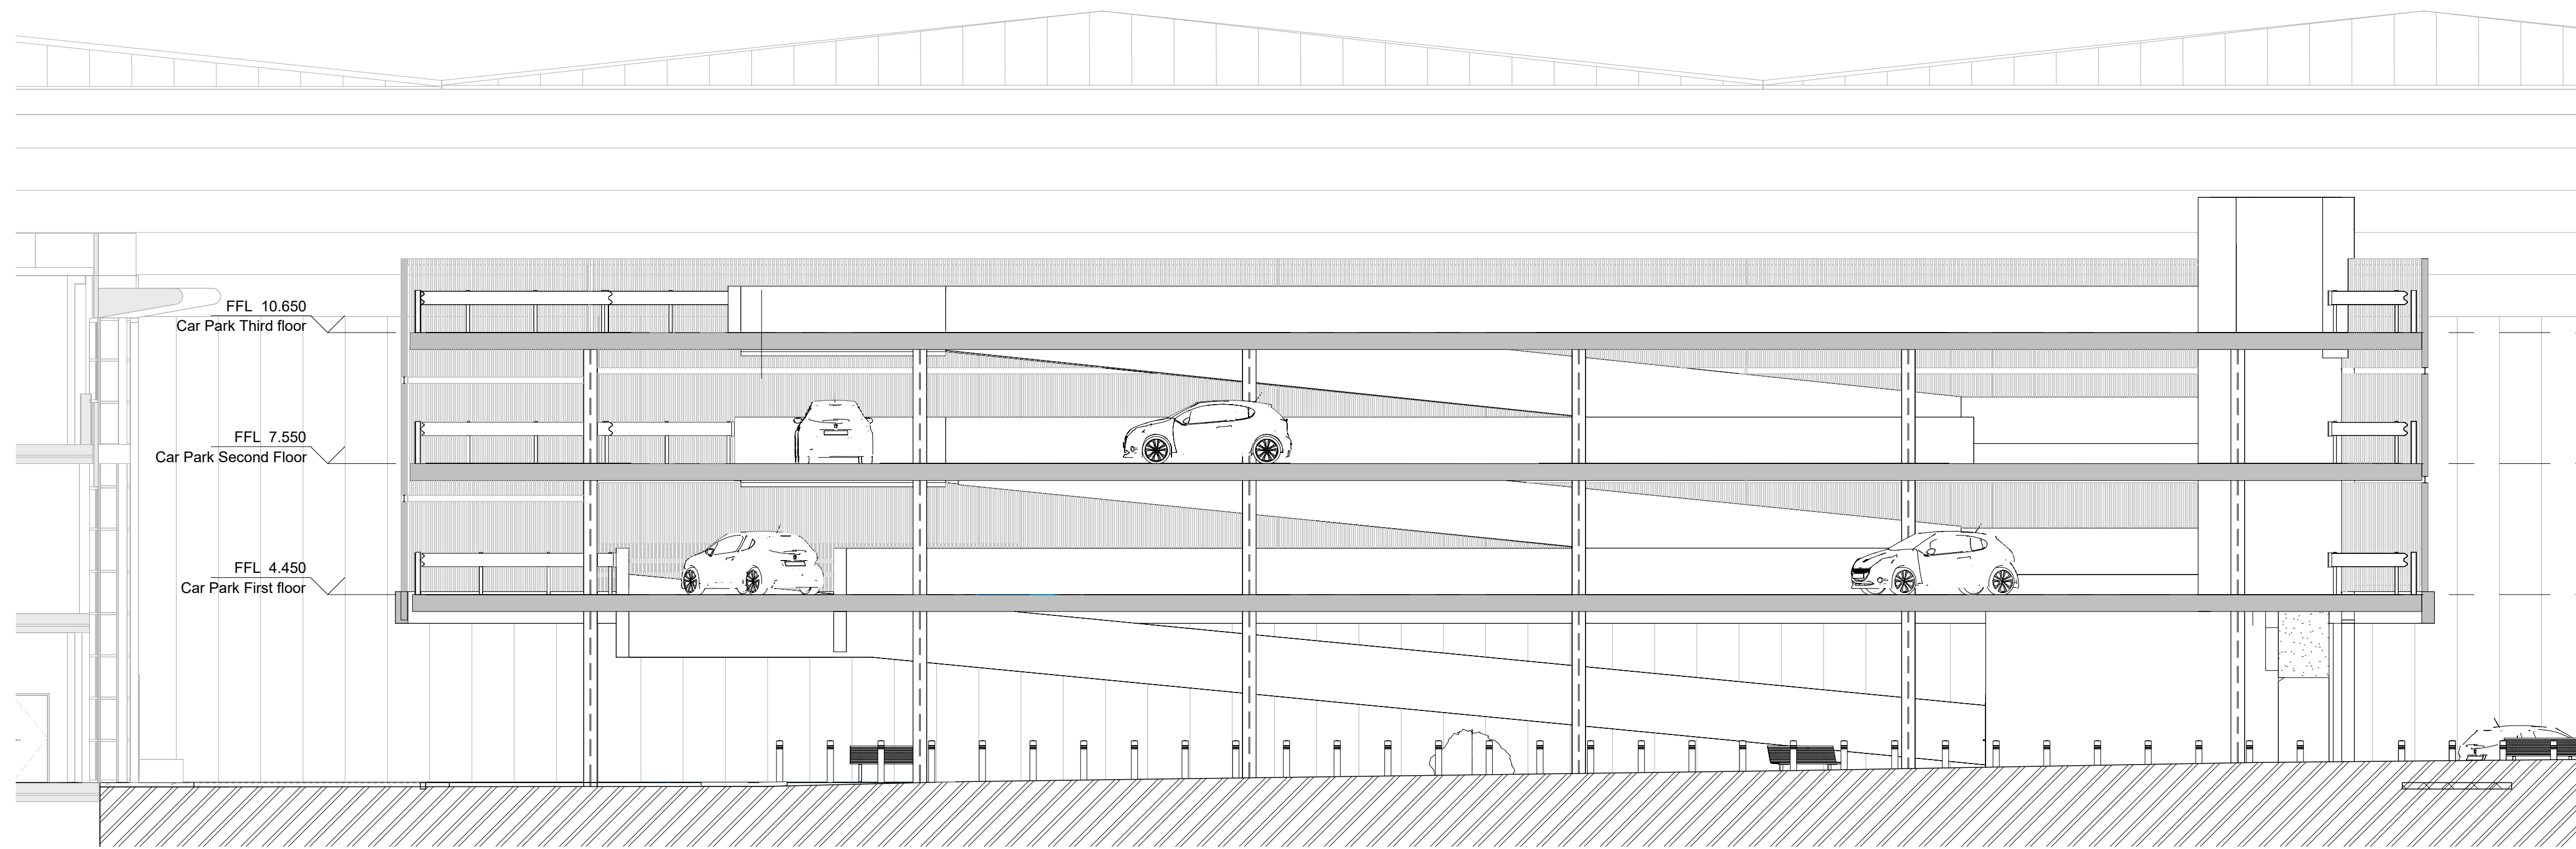

**Section B-B**  
-1 0 1 2 3 4 5  
SCALE 1:100 m

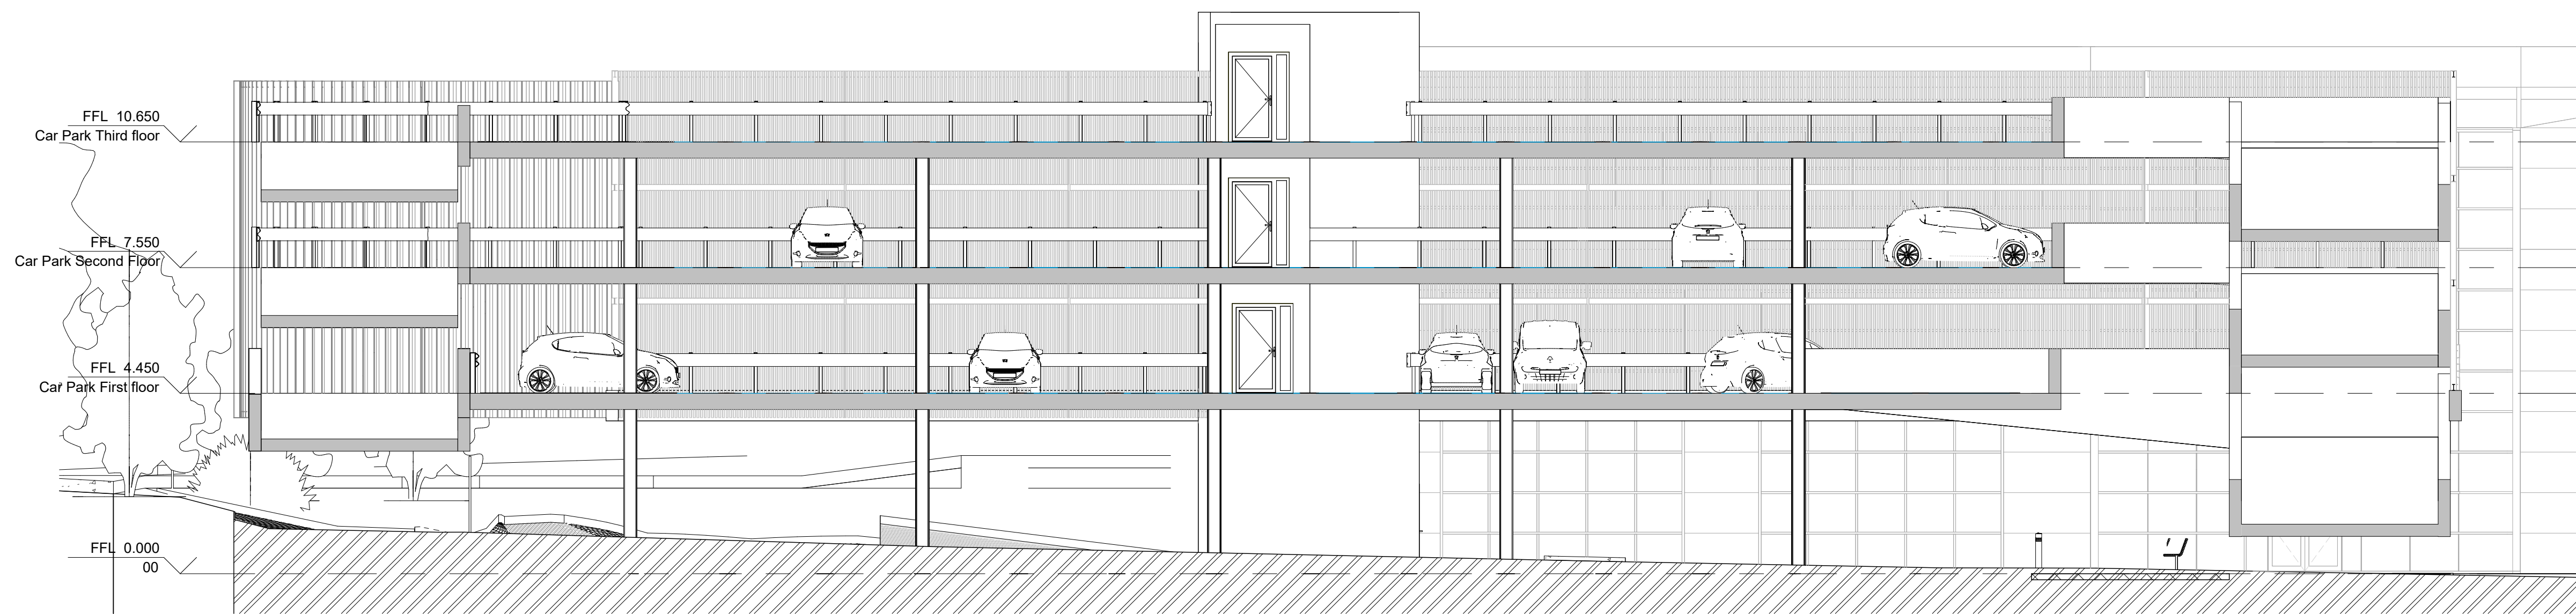

**Section A-A**  
-1 0 1 2 3 4 5  
SCALE 1:100 m

Rev.	Description	Date	Checked
C	Brakes comments & stair location captured & issued for review	08.03.2024	BA
B	Car Park Work in Progress issue	07.03.2024	BA
A	WIP Issue. Issued for comment.	08.12.2023	GTH

**REVISIONS**

**GTH / architects**  
www.gth-architects.com  
The Print Rooms, 164/180 Union Street, London SE1 0GE  
design@gth-architects.com  
www.gth-architects.com



PROJECT TITLE: Boundary Way, Hemel Hempstead HP2 7LF

DOCUMENT TITLE: MSCP - Proposed Section A-A & B-B

DOCUMENT NO: 1008-GTH-07-ZZ-DR-A-2524 STATUS: S1 SCALE @ A1: N/A

CURRENT ISSUE DATE: 08.03.2024 Drawing numbering as per BS 1192 / BS EN ISO 19650 This drawing is copyrighted (©) by GTH architects

