


The contractor must check dimensions on site. Only figured dimensions to be worked from.
Any discrepancies must be reported to the architect before proceeding


DRAWING CONVENTIONS:
For ease of reading, View Tags (Elevation, Section markers etc.) indicate last 4 digits of Document no. only

NOTES:

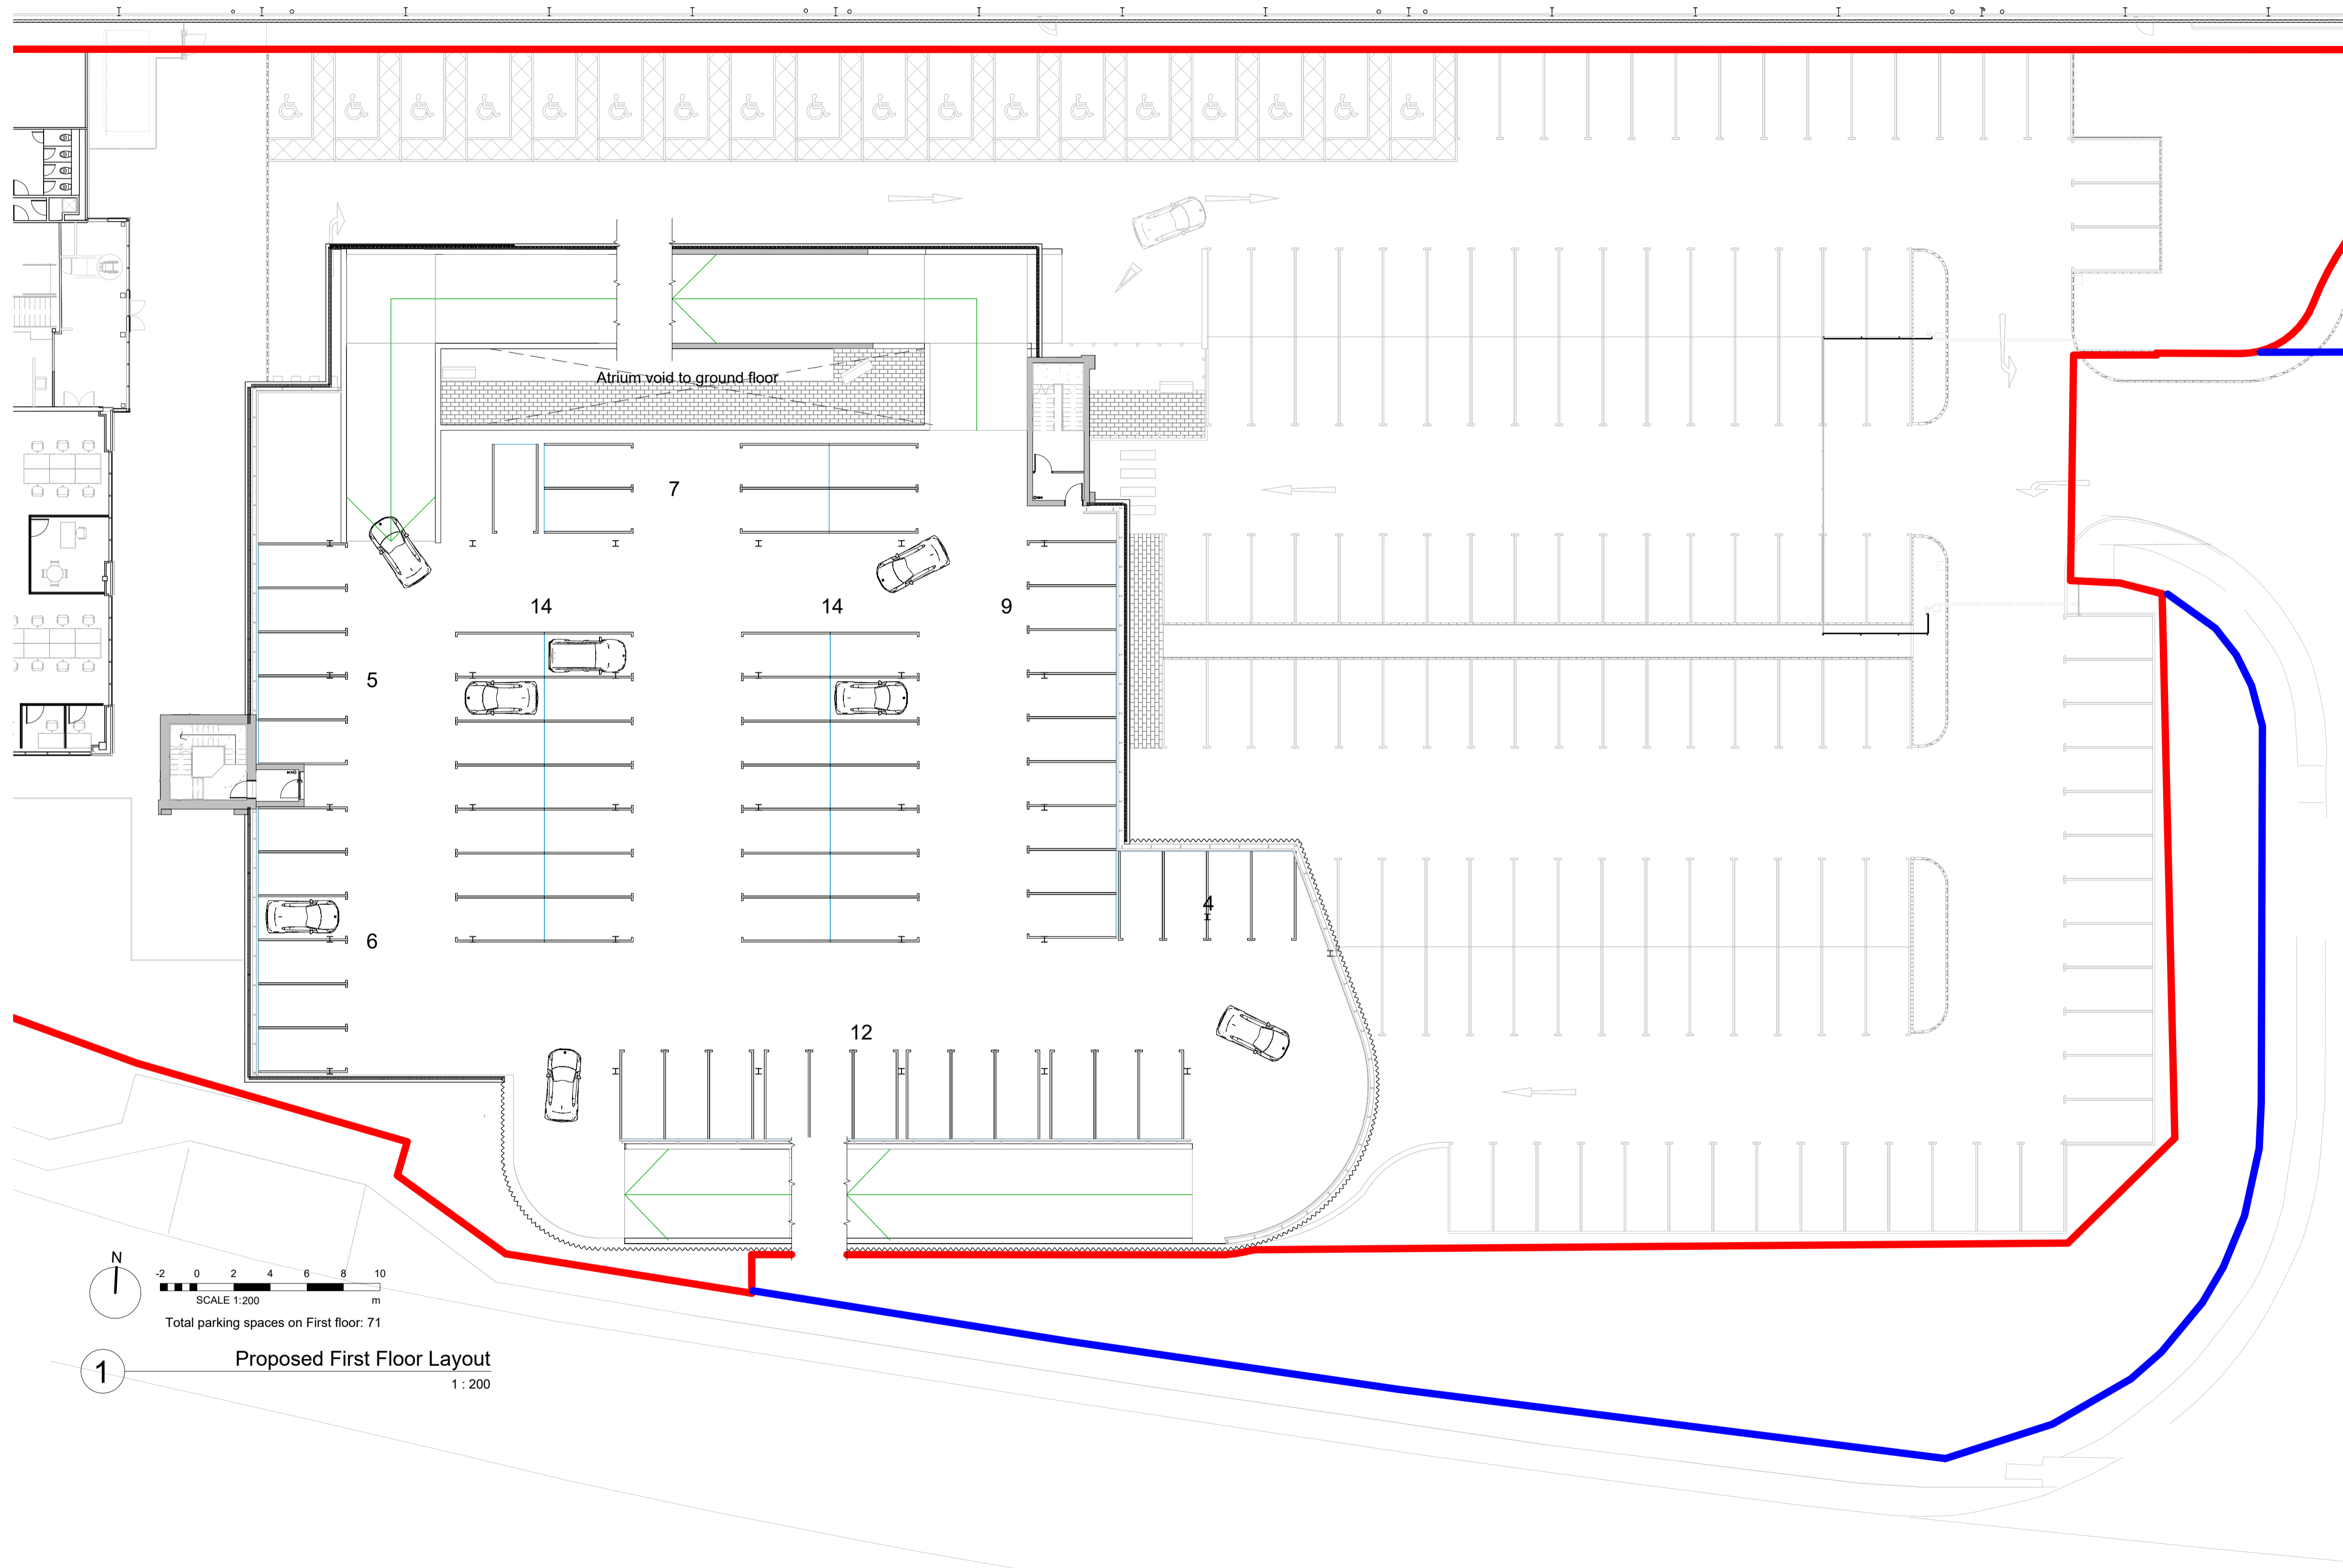

Total parking spaces on First floor: 71

1 Proposed First Floor Layout
1 : 200

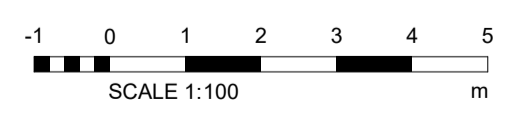

Rev.	Description	Date	Checked
C	Boundary lines added	15.03.2024	BA
B	Updated to current layout	11.03.2024	BA
A	WIP Issue. Issued for comment.	08.12.2023	GTH

REVISIONS

GTH / architects
www.gth-architects.com

The Print Rooms, 164/180 Union Street,
London SE1 0GE
design@gth-architects.com
www.gth-architects.com



PROJECT TITLE	Boundary Way, Hemel Hempstead HP2 7LF		
DOCUMENT TITLE	Proposed First Floor Plan		
DOCUMENT NO.	1008-GTH-07-01-DR-A-2512	STATUS	PL
REVISION	C	SCALE @ A1	1:200
SCALE @ A3	1:400	DATE	15.03.2024
Drawing numbering as per BS 1192 / BS EN ISO 19650		This drawing is copyrighted (©) by GTH architects	

